
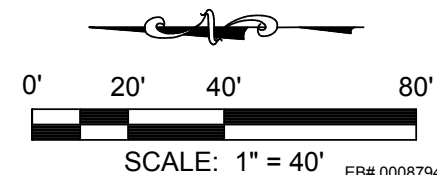


April 24, 2018 (09:22:17 EST)
K:\50097424-LAKE ELLEN BOAT RAMP\CIVIL3\FOLDER_PRODUCTION\50097424 DESIGN.DWG

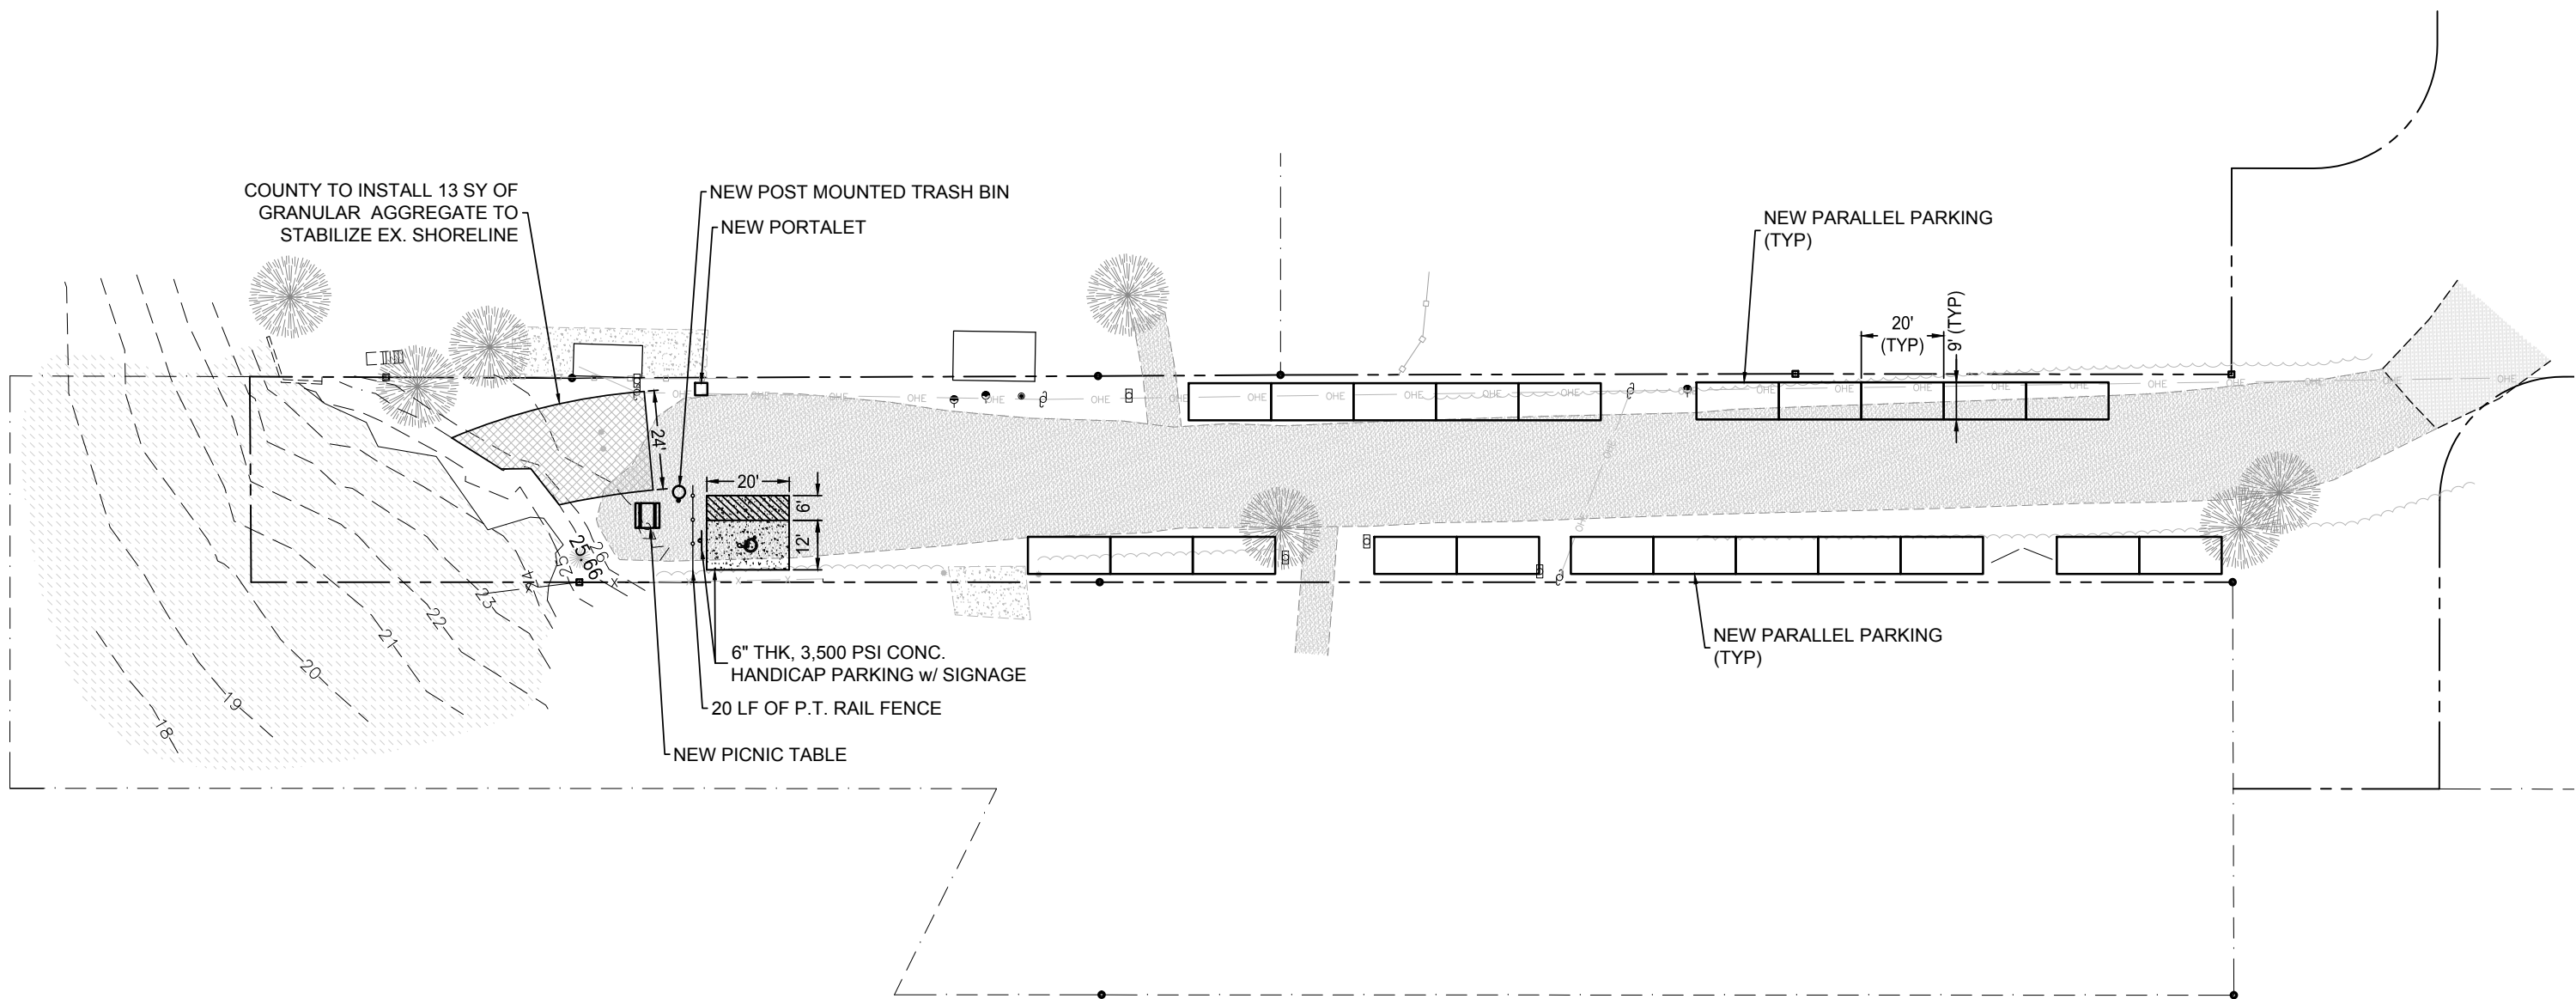

NO.	DATE:	APPR.	REVISION:
1			
2			
3			
4			
5			

 **Dewberry**[®]
Dewberry Engineers Inc.
20684 Central Ave East, Blountstown, FL 32424
850.674.3300, www.dewberry.com

SITE PLAN
LAKE ELLEN PUBLIC ACCESS
WAKULLA COUNTY COMMISSIONERS
WAKULLA COUNTY

DATE: APRIL 2018	PROJECT NO. 50097424
SCALE: 1" = 10'	
DRAWN: S. RAY	SHEET 2
CHECKED: J. FORD	

DEWBERRY / PREBLE-RISH ALL RIGHTS RESERVED. NO PART OF THIS DOCUMENT MAY BE REPRODUCED OR UTILIZED IN ANY FORM WITHOUT PRIOR WRITTEN AUTHORIZATION OF DEWBERRY / PREBLE-RISH

EB# 0008794