

CONSTRUCTION DRAWINGS FOR:

# MAGNOLIA GARDENS SEWER PHASE I

PREPARED FOR:

## WAKULLA COUNTY FLORIDA

PROJECT NUMBER: 203.125

JANUARY 2017

PREPARED BY:




324 Marina Drive  
Port St. Joe, FL 32456  
(850) 227-7200


100% COMPLETE  
January, 2017

**BOARD OF COUNTY COMMISSIONERS:**


RALPH THOMAS, CHAIRMAN, DISTRICT 1  
RANDY MERRITT, DISTRICT 2  
MIKE STEWART, VICE-CHAIRMAN, DISTRICT 3  
JERRY MOORE, DISTRICT 4  
CHUCK HESS, DISTRICT 5  
DAVID EDWARDS, COUNTY ADMINISTRATOR

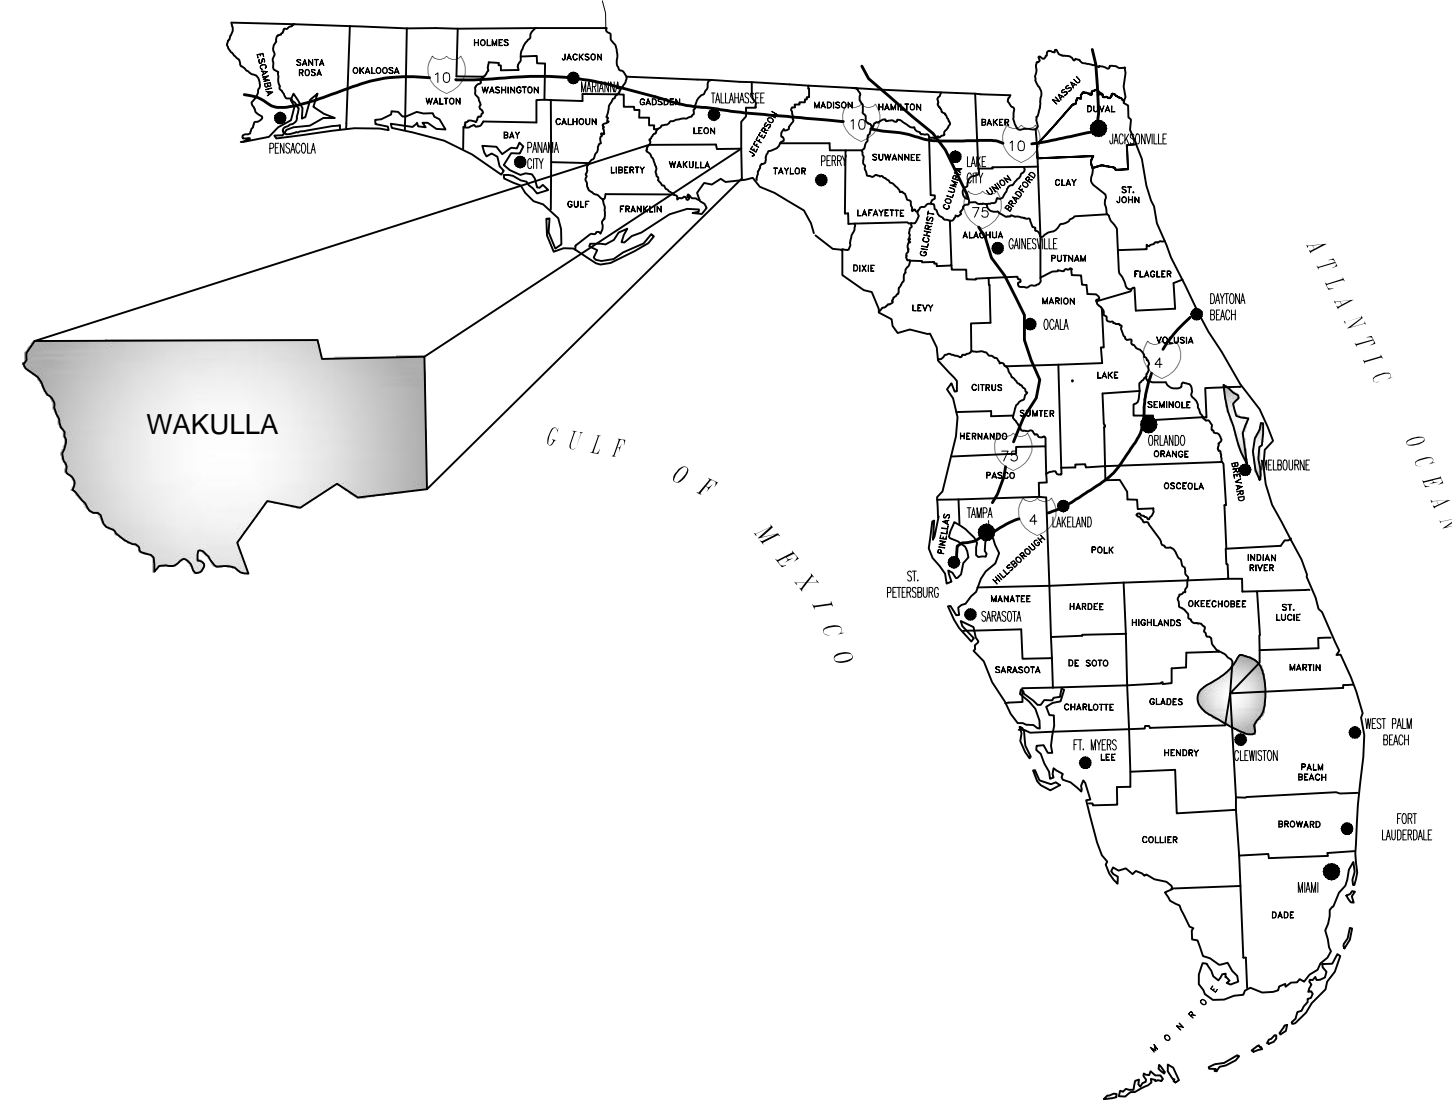

VICINITY MAP

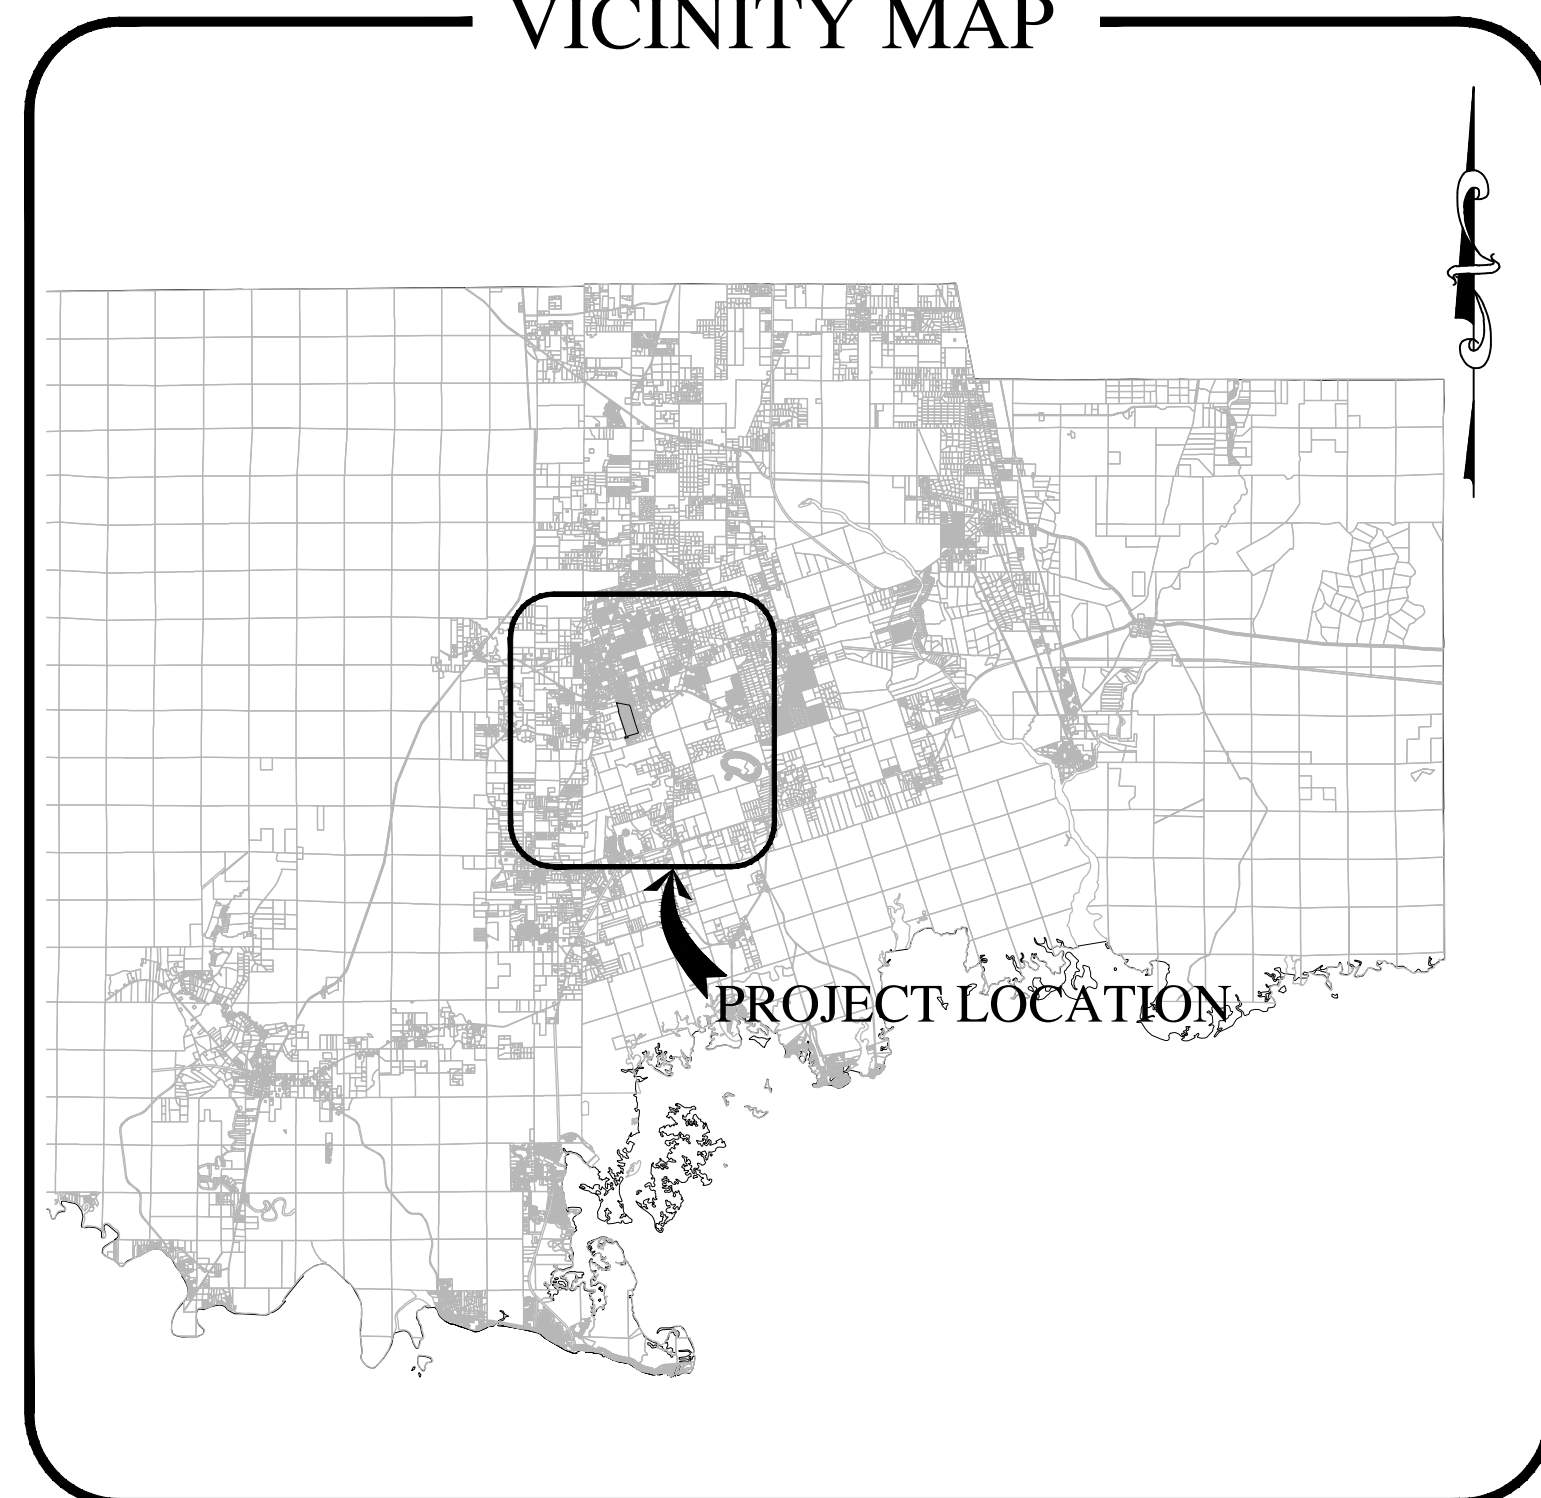

LOCATION MAP

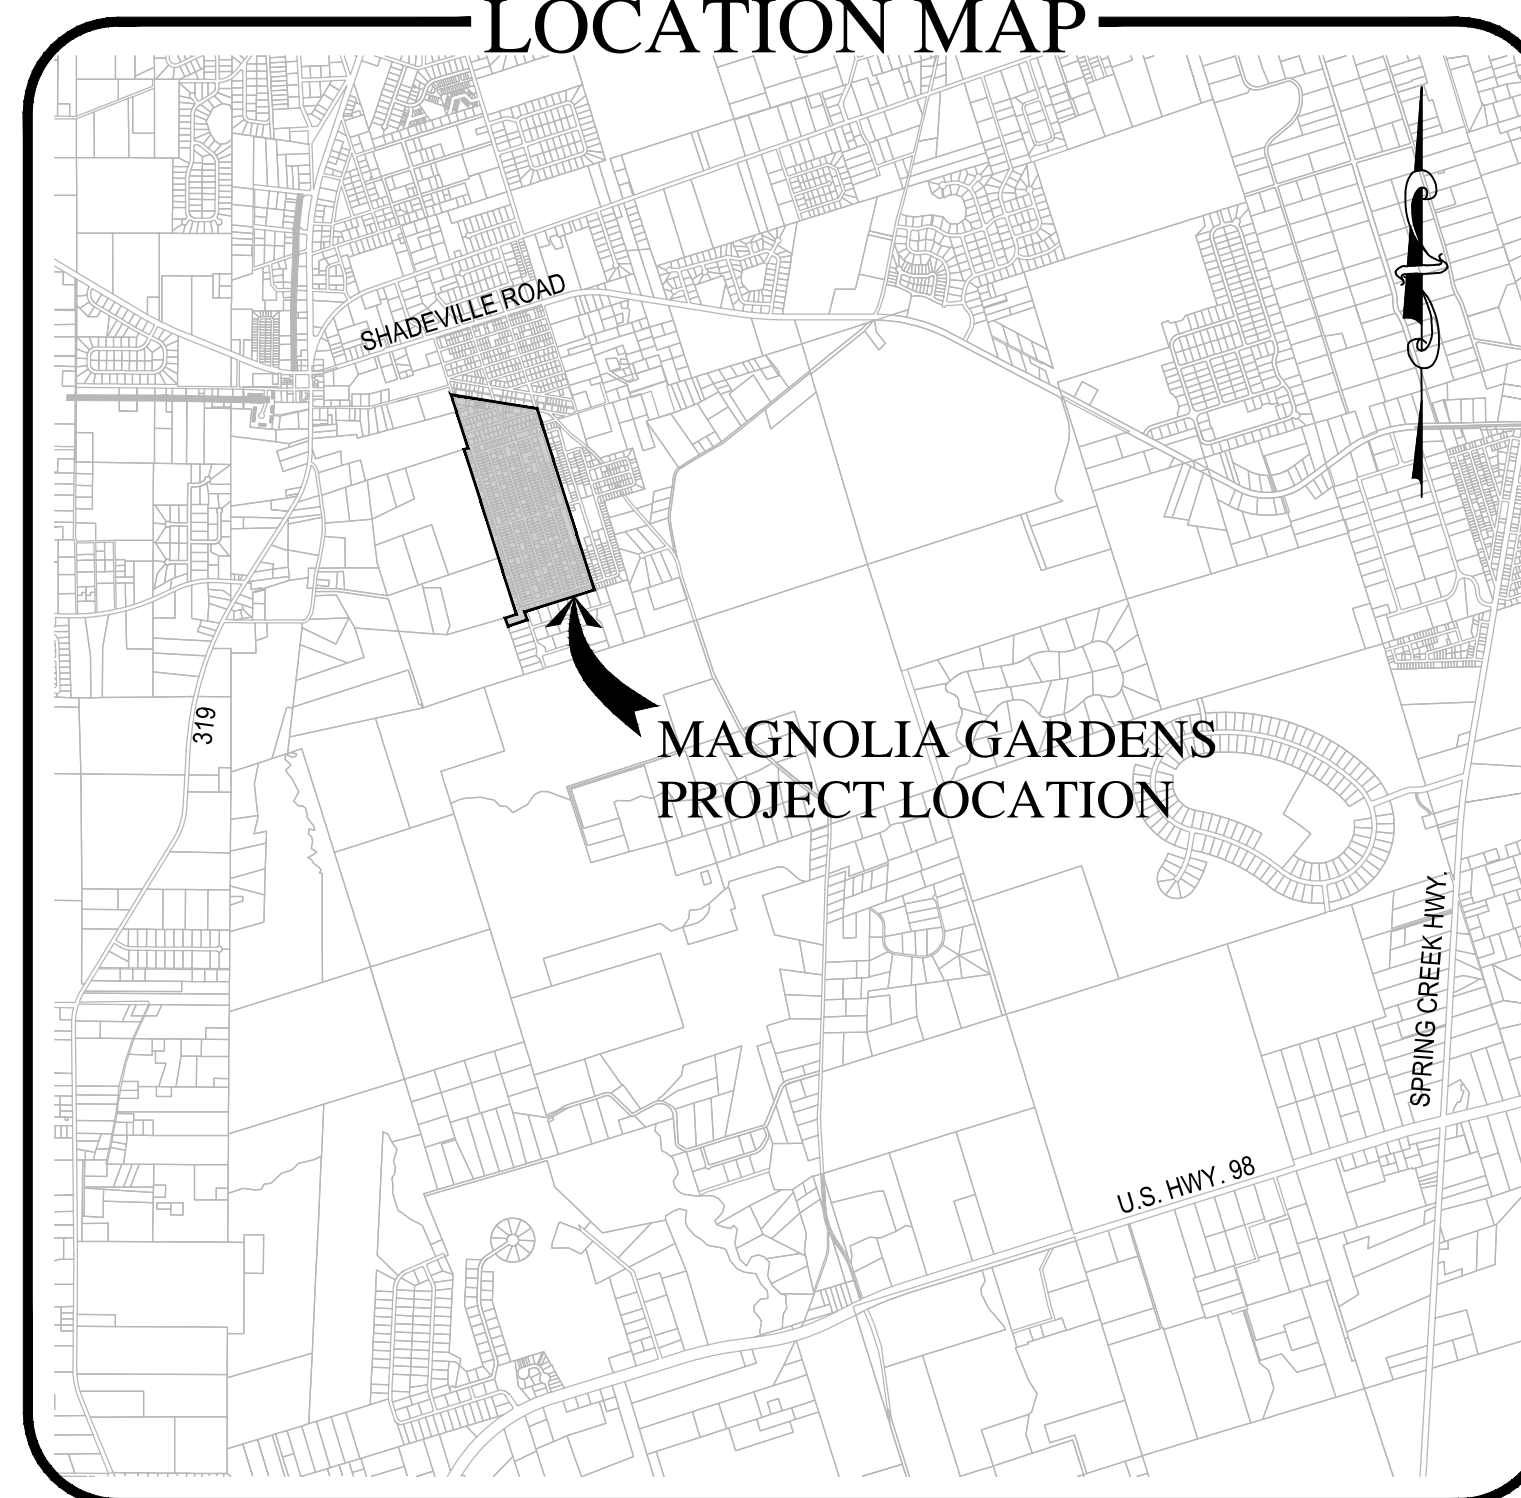

DRAWING INDEX

TITLE	NO.
GENERAL NOTES	G1
KEY SHEET	K1
PLAN AND PROFILE - TAFFLINGER ROAD	C1-C3
PLAN AND PROFILE - SHAR-MEL-RE LANE	C4-C5
PLAN AND PROFILE - TED LOTT LANE	C6-C7
PLAN AND PROFILE - 6TH AVENUE	C8
PLAN AND PROFILE - 8TH AVENUE	C9
PLAN AND PROFILE - BREWSTER ROAD	C10
PLAN AND PROFILE - DAN'S DRIVE	C11-C12
BREAM FOUNTAIN ROAD - FORCEMAIN ROUTE	FM1
TYPICAL SECTION	TS1
MASTER LIFT STATION	LS1
MANHOLE DETAILS	D1
MISCELLANEOUS DETAILS	D2-D5
ELECTRICAL - MASTER LIFT STATION	E1
ELECTRICAL - MASTER LIFT STATION	E2


MAGNOLIA GARDENS SEWER - PHASE 1  
 CITY OF CRAWFORDVILLE

WAKULLA COUNTY  
 FLORIDA

1/22/2016 9:07:15 AM - K:\203.125 MAGNOLIA GARDENS SEWER\K1\FOLDER\_1\PRODUCTION\CONSTRUCTION\203125\_PLAN AND PROFILE.DWG

E  
D  
C  
B  
A

1 2 3 4 5

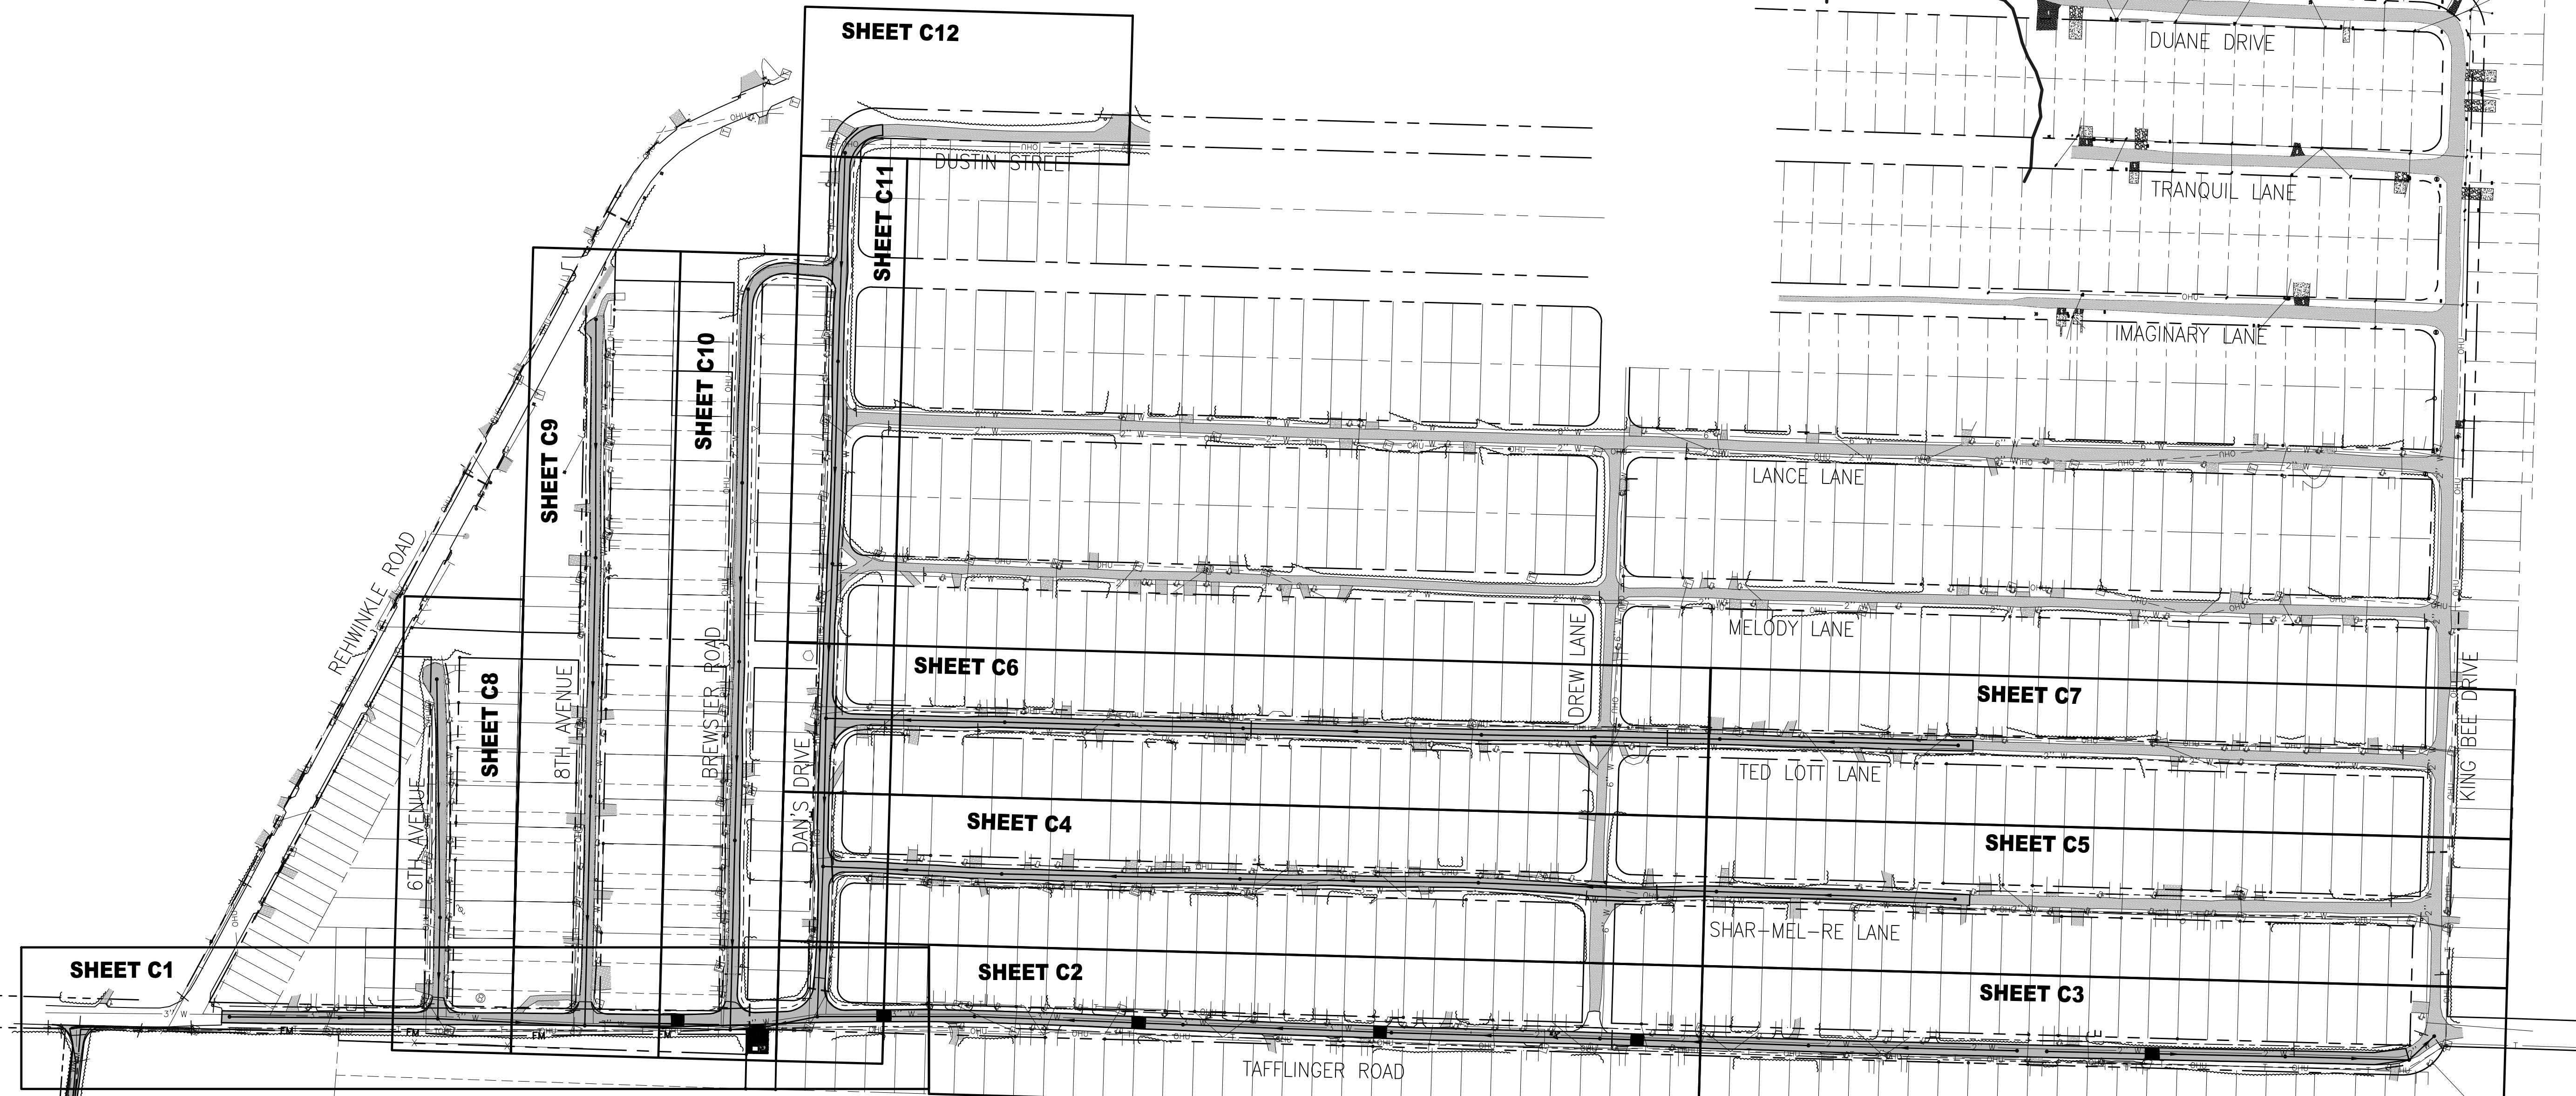

SEAL

EB 0008794

100% COMPLETE

SCALE

REVISIONS

NO.	DESCRIPTION	DATE


DRAWN BY \_\_\_\_\_ L. EVERS  
 APPROVED BY \_\_\_\_\_ T. BURCH  
 CHECKED BY \_\_\_\_\_ P. JONES  
 DATE \_\_\_\_\_ JANUARY 2017

TITLE  
**KEY SHEET**



PROJECT NO. 203.125

**K1**

SHEET NO.

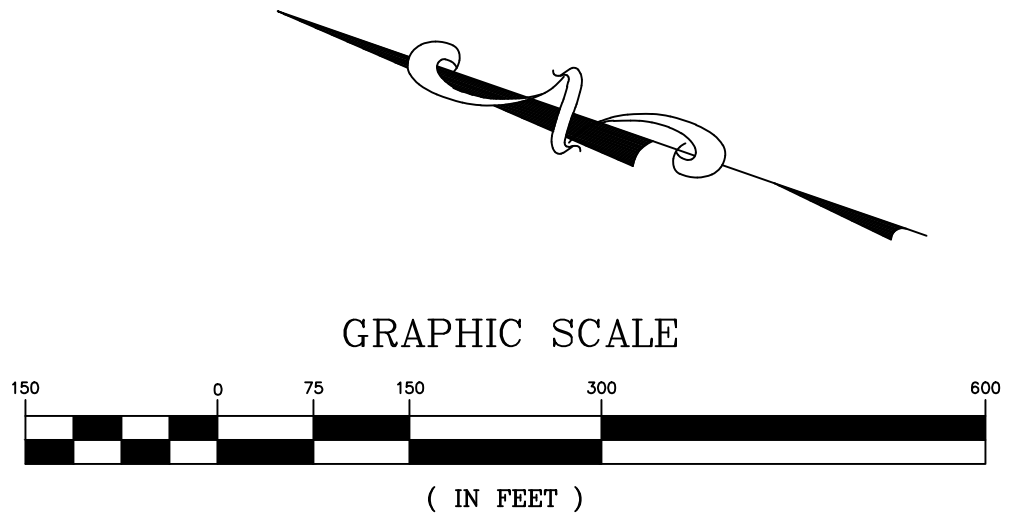




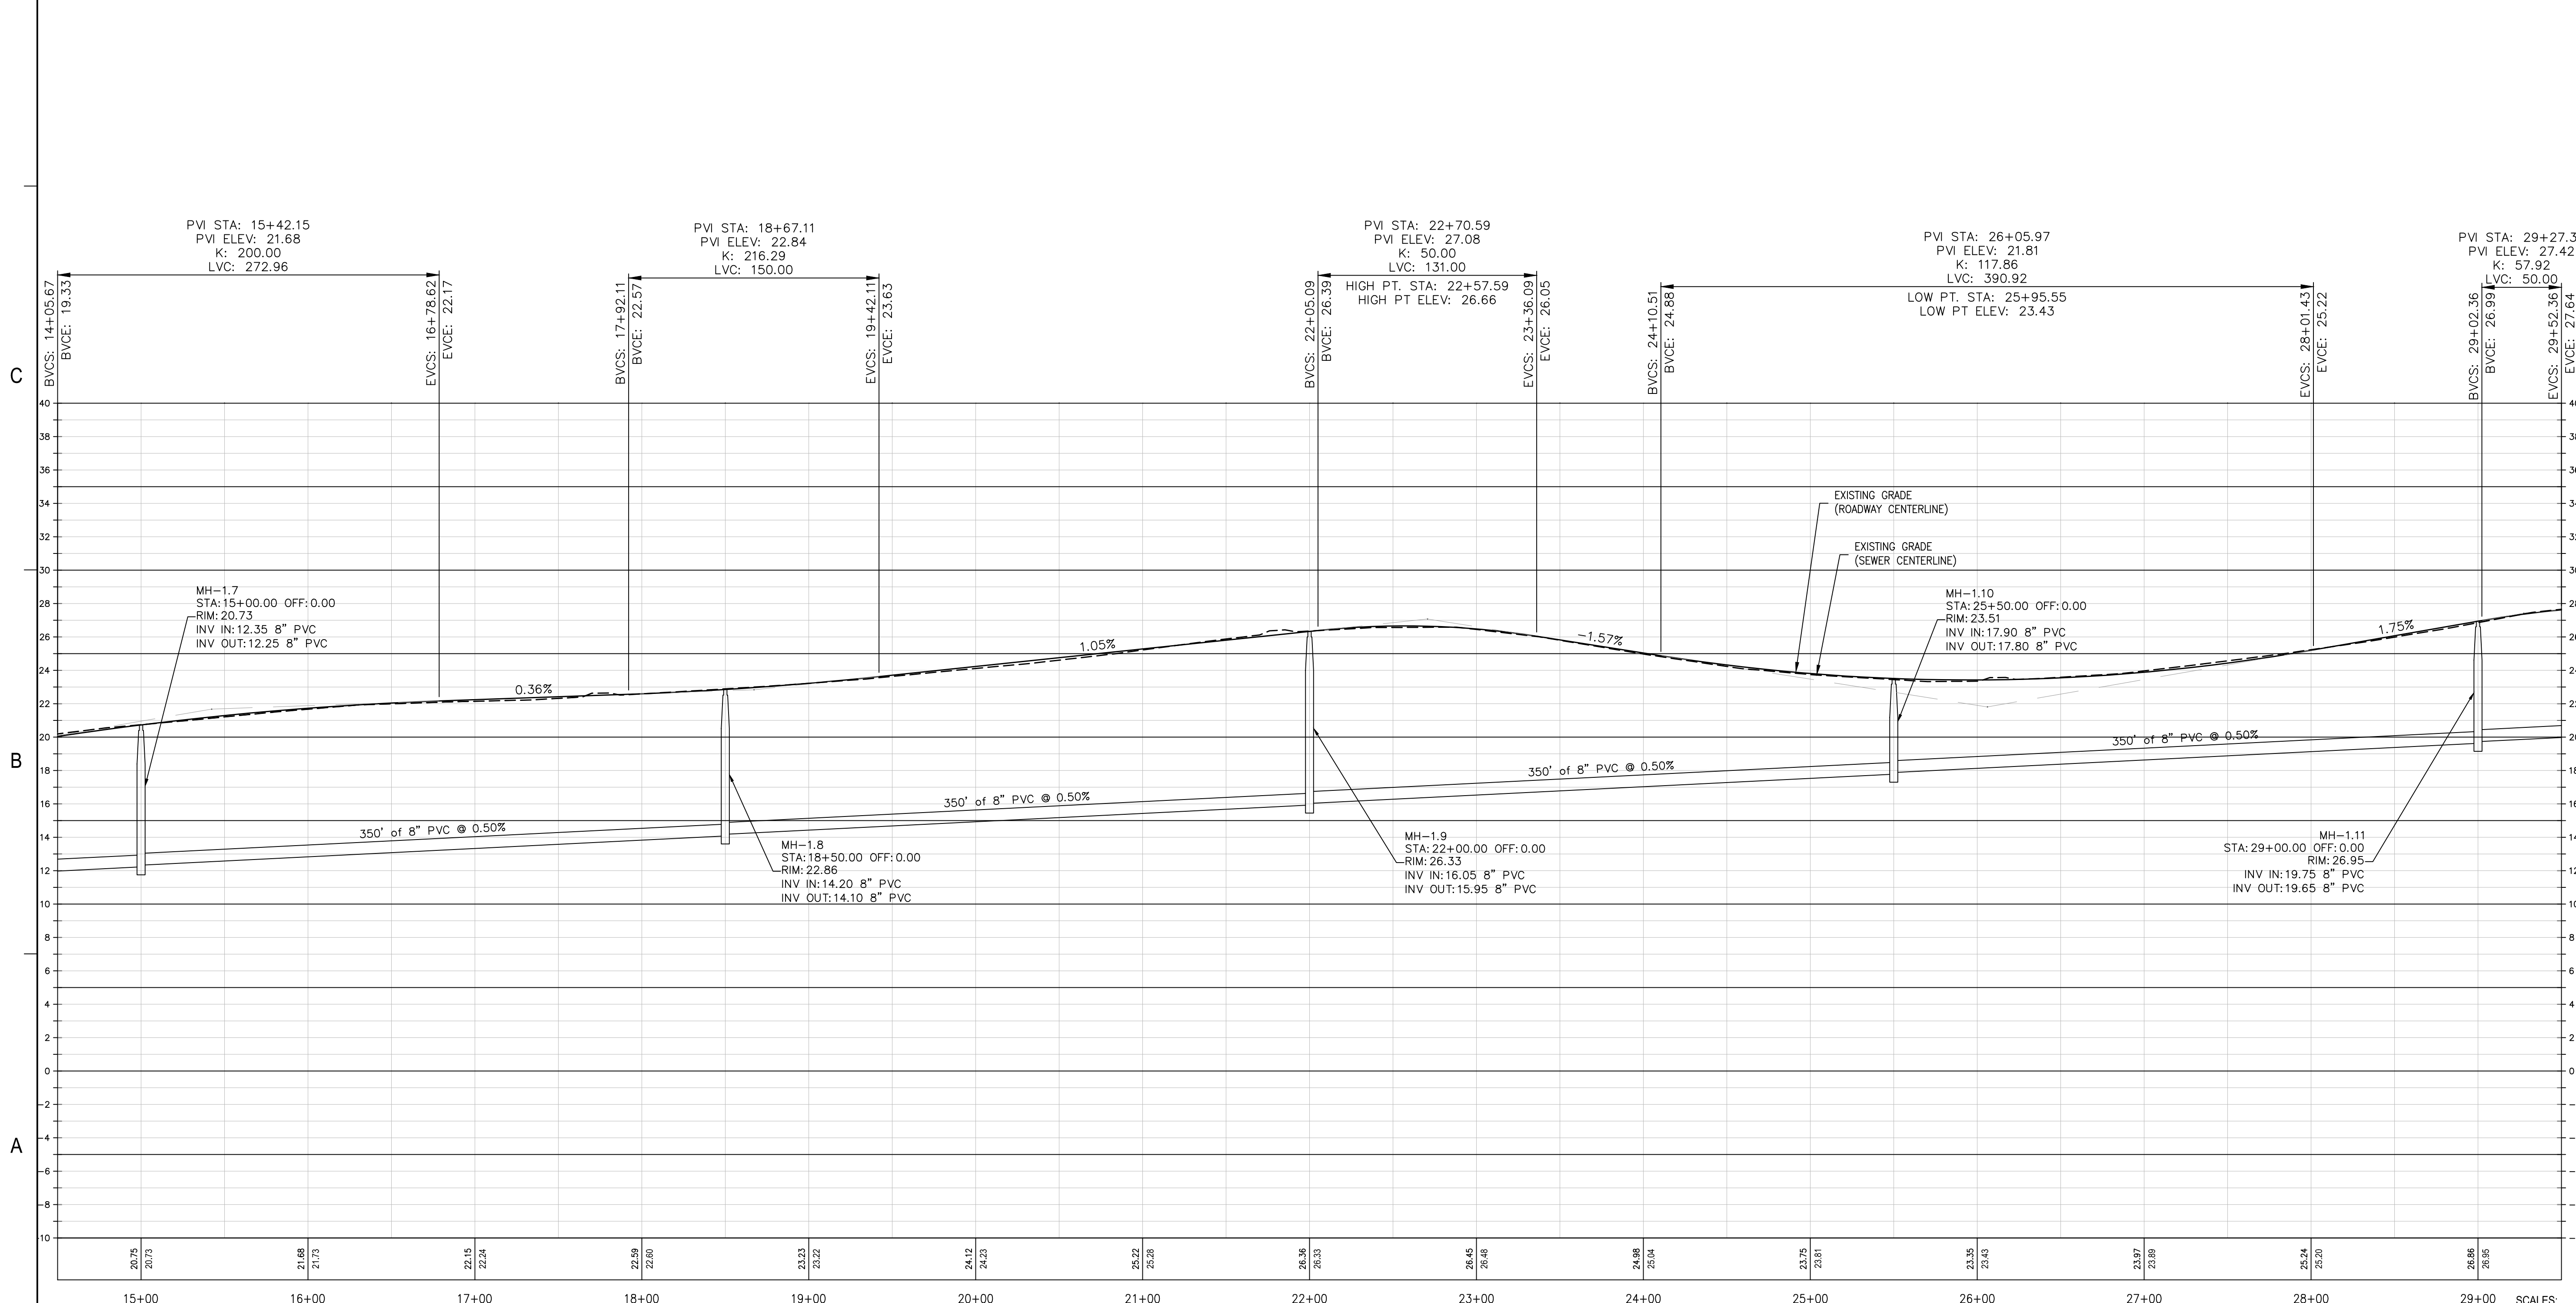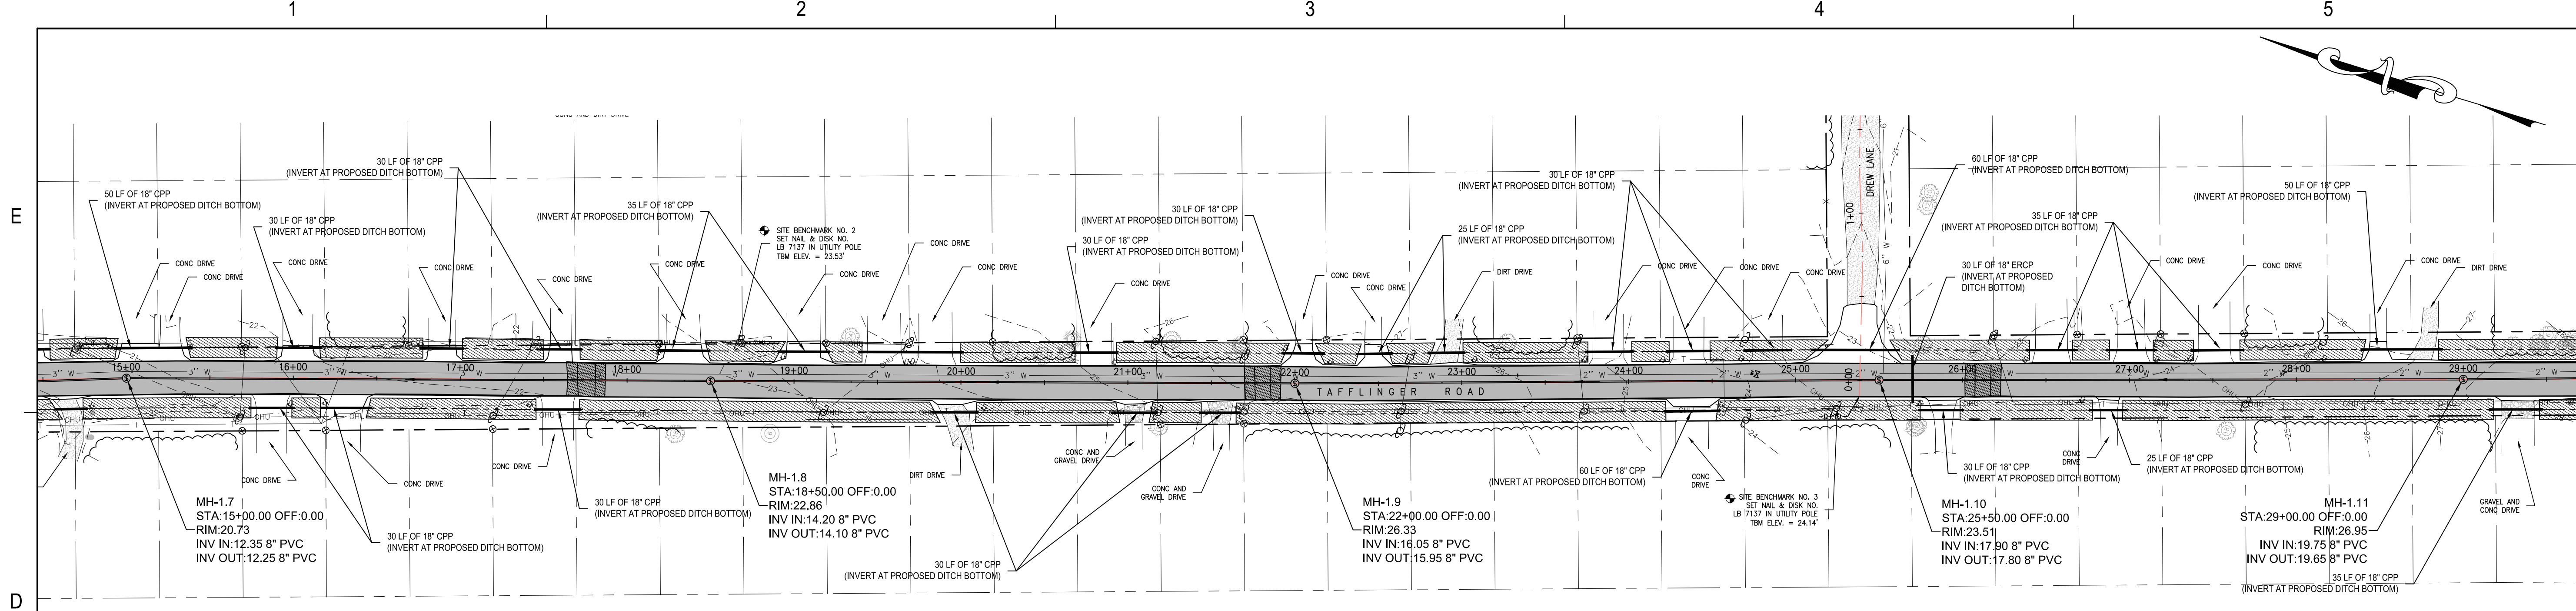

SEAL

EB 0008794

100% COMPLETE

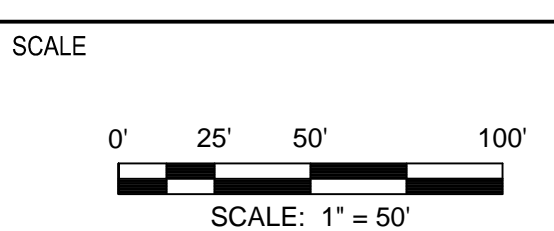

REVISIONS

NO.	DESCRIPTION	DATE

DRAWN BY: L. EVERS  
APPROVED BY: T. BURCH  
CHECKED BY: P. JONES  
DATE: JANUARY 2017

TITLE  
**PLAN AND PROFILE -  
TAFFLINGER ROAD**

PROJECT NO. 203.125

C2

SHEET NO.

SCALES:  
1"=50' HORIZ  
1"=5' VERT

SEAL

EB 0008794

100% COMPLETE

SCALE



REVISIONS

NO.	DESCRIPTION	DATE



DRAWN BY \_\_\_\_\_ L. EVERS  
 APPROVED BY \_\_\_\_\_ T. BURCH  
 CHECKED BY \_\_\_\_\_ P. JONES  
 DATE \_\_\_\_\_ JANUARY 2017

TITLE  
**PLAN AND PROFILE -  
 TAFFLINGER ROAD**

PROJECT NO. \_\_\_\_\_ 203.125

**C3**

SHEET NO.

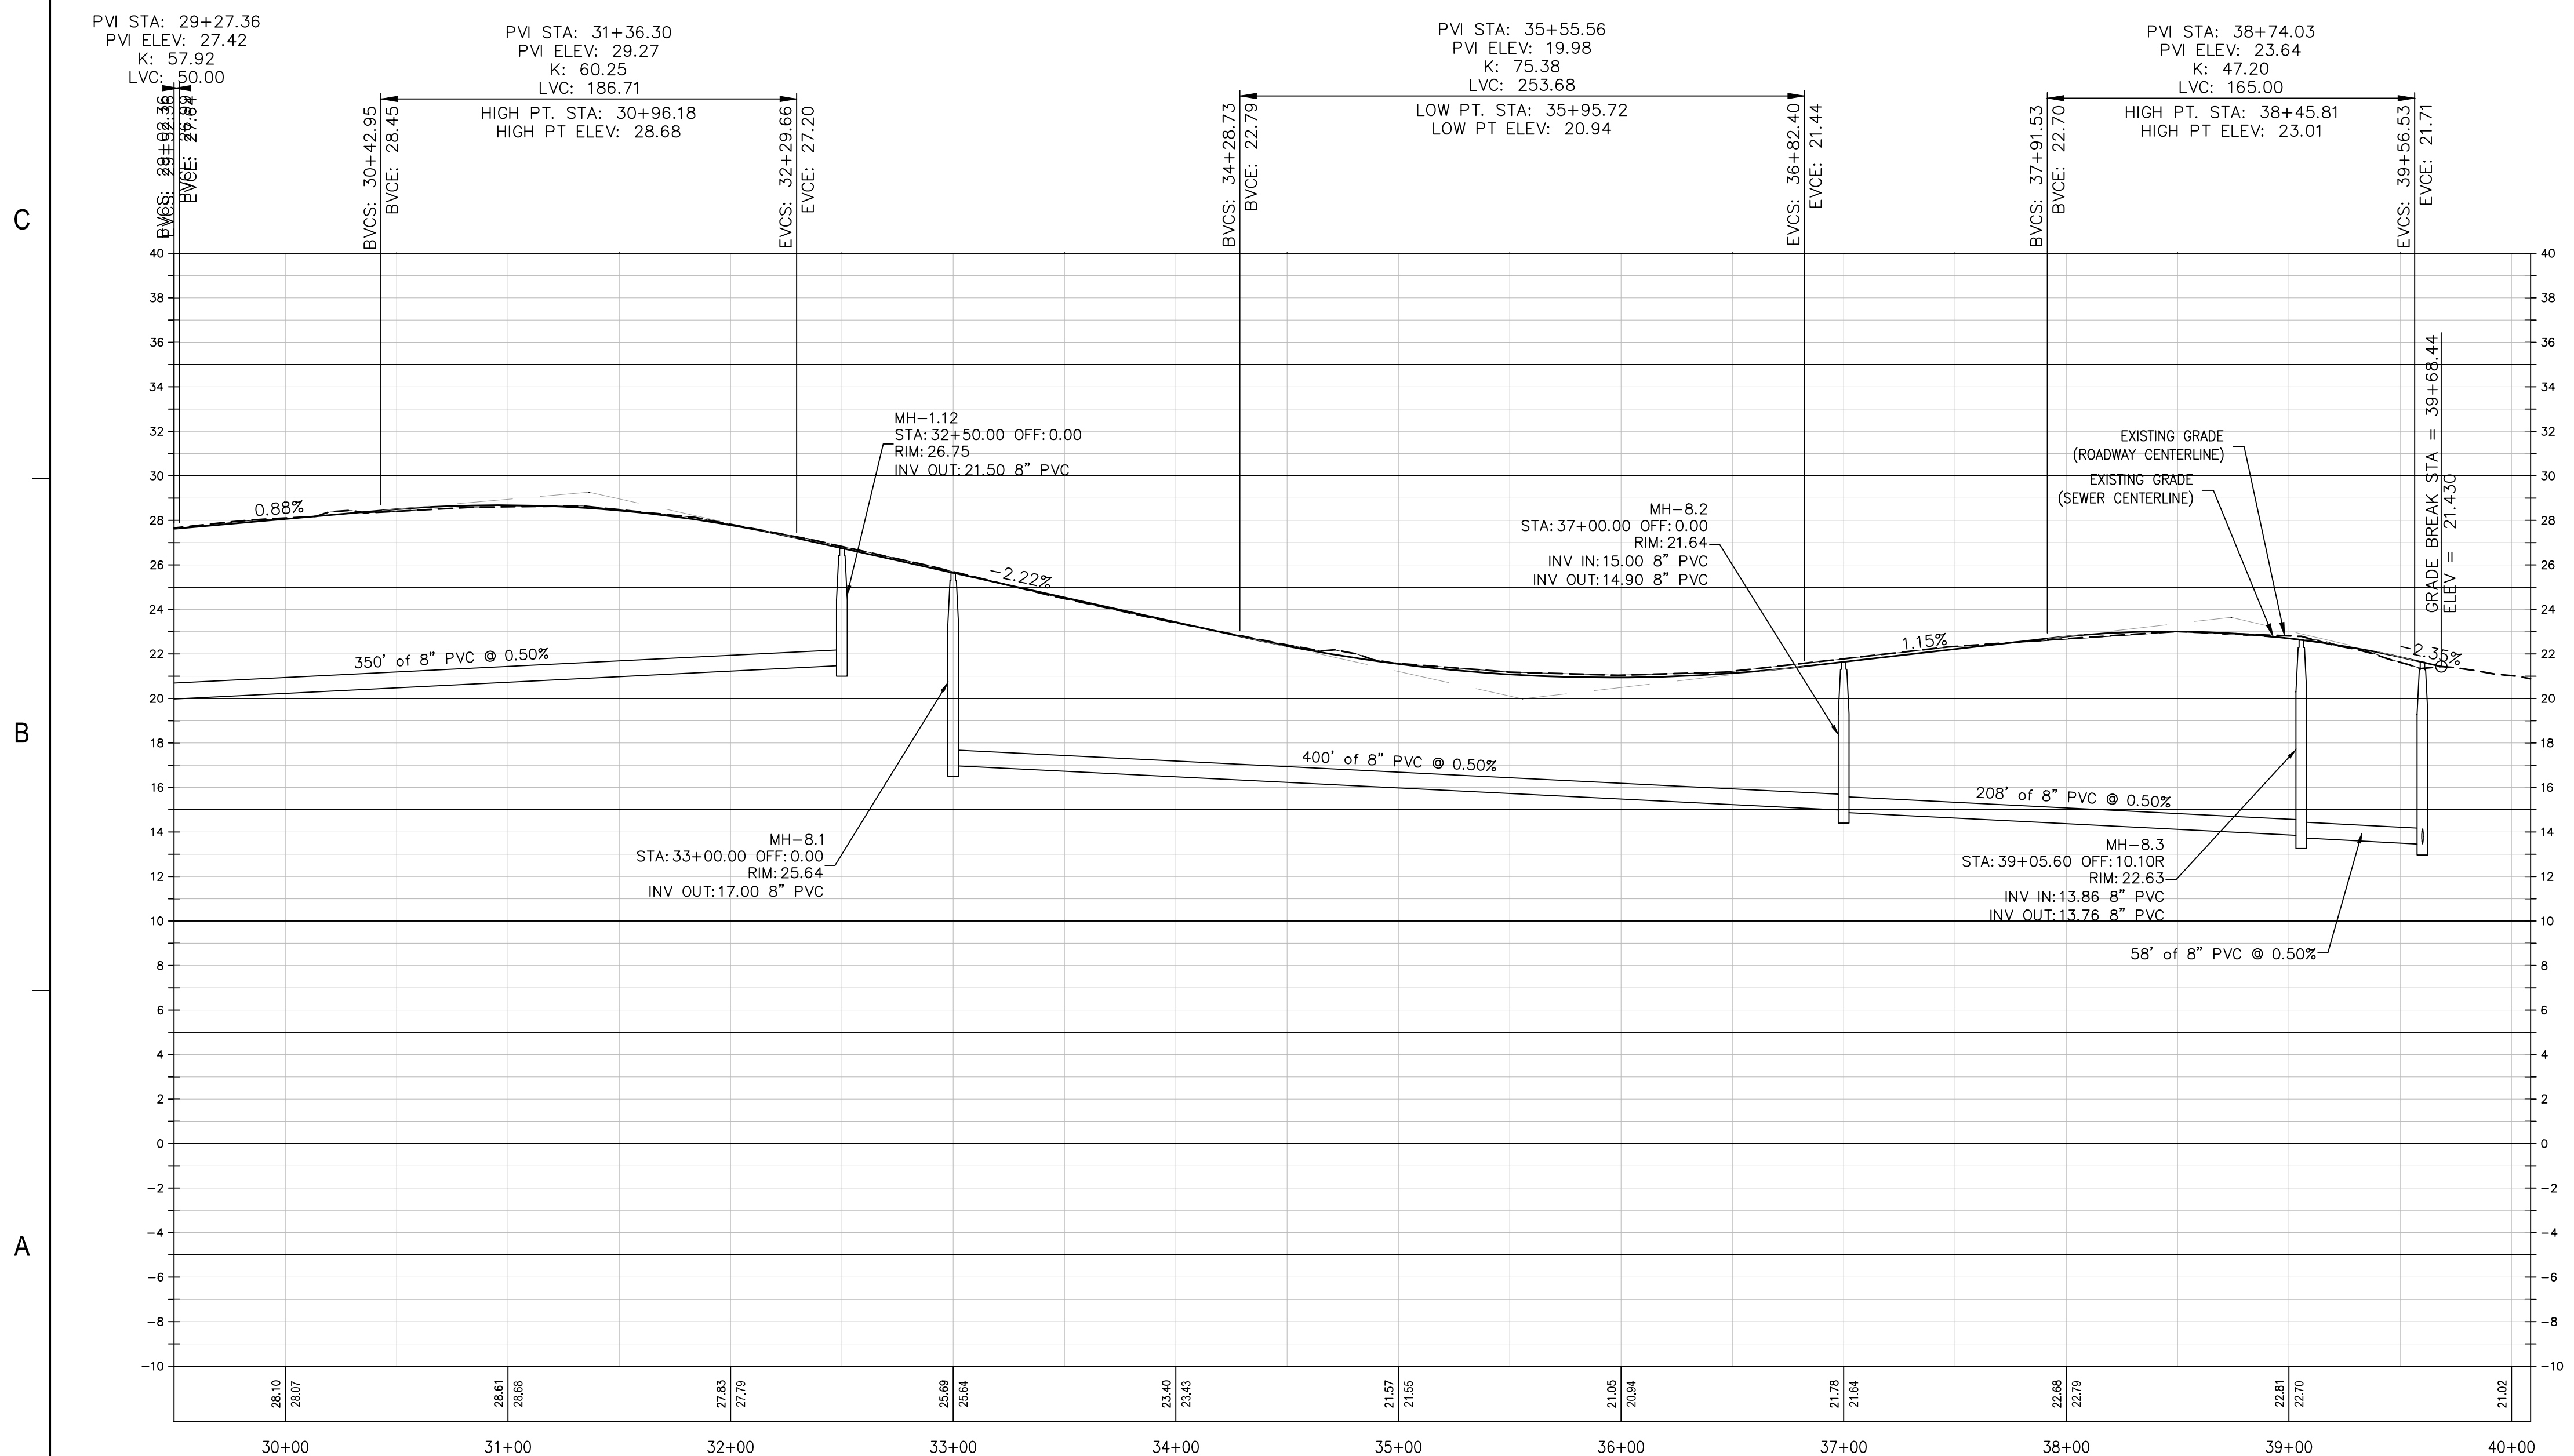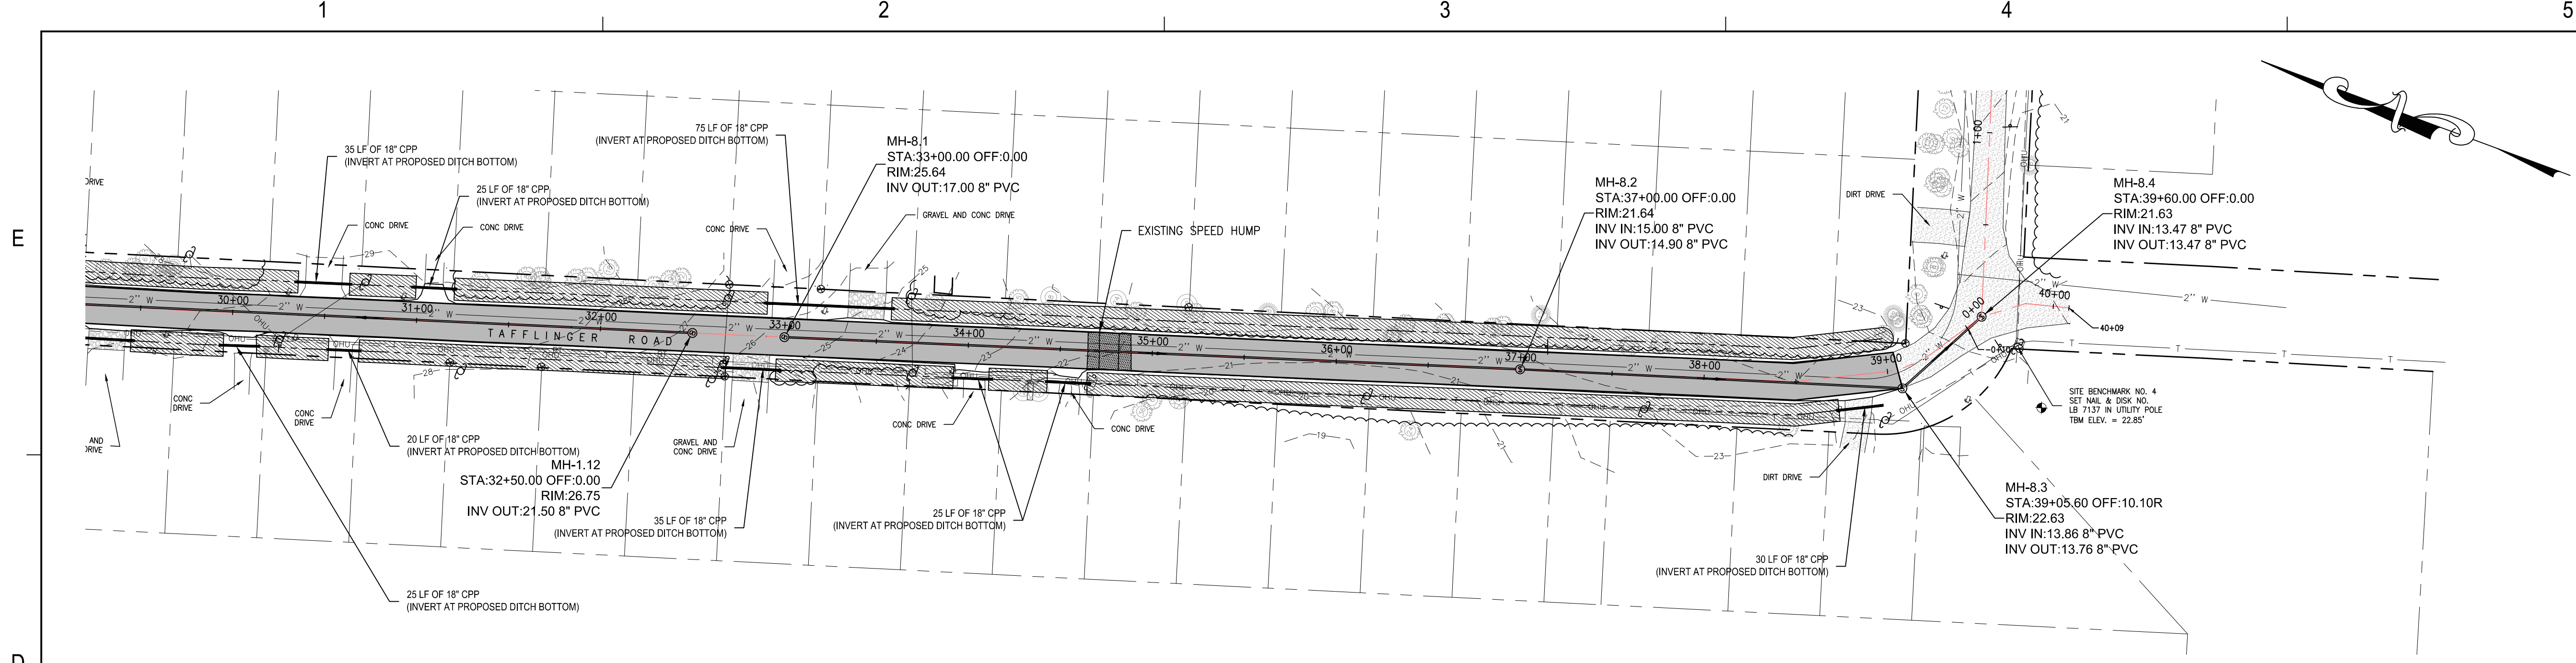

SCALES:  
 1"=50' HORIZ  
 1"=5' VERT

MAGNOLIA GARDENS SEWER - PHASE 1  
CITY OF CRAWFORDVILLE


WAKULLA COUNTY  
FLORIDA

SEAL

EB 0008794

100% COMPLETE

SCALE

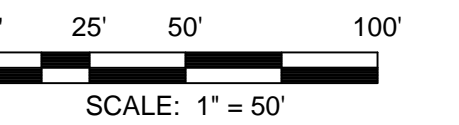

REVISIONS

NO.	DESCRIPTION	DATE



DRAWN BY \_\_\_\_\_ L. EVERS  
APPROVED BY \_\_\_\_\_ T. BURCH  
CHECKED BY \_\_\_\_\_ P. JONES  
DATE \_\_\_\_\_ JANUARY 2017

TITLE  
**PLAN AND PROFILE - SHAR-MEL-RE LANE**

PROJECT NO. 203.125

C4

SHEET NO.

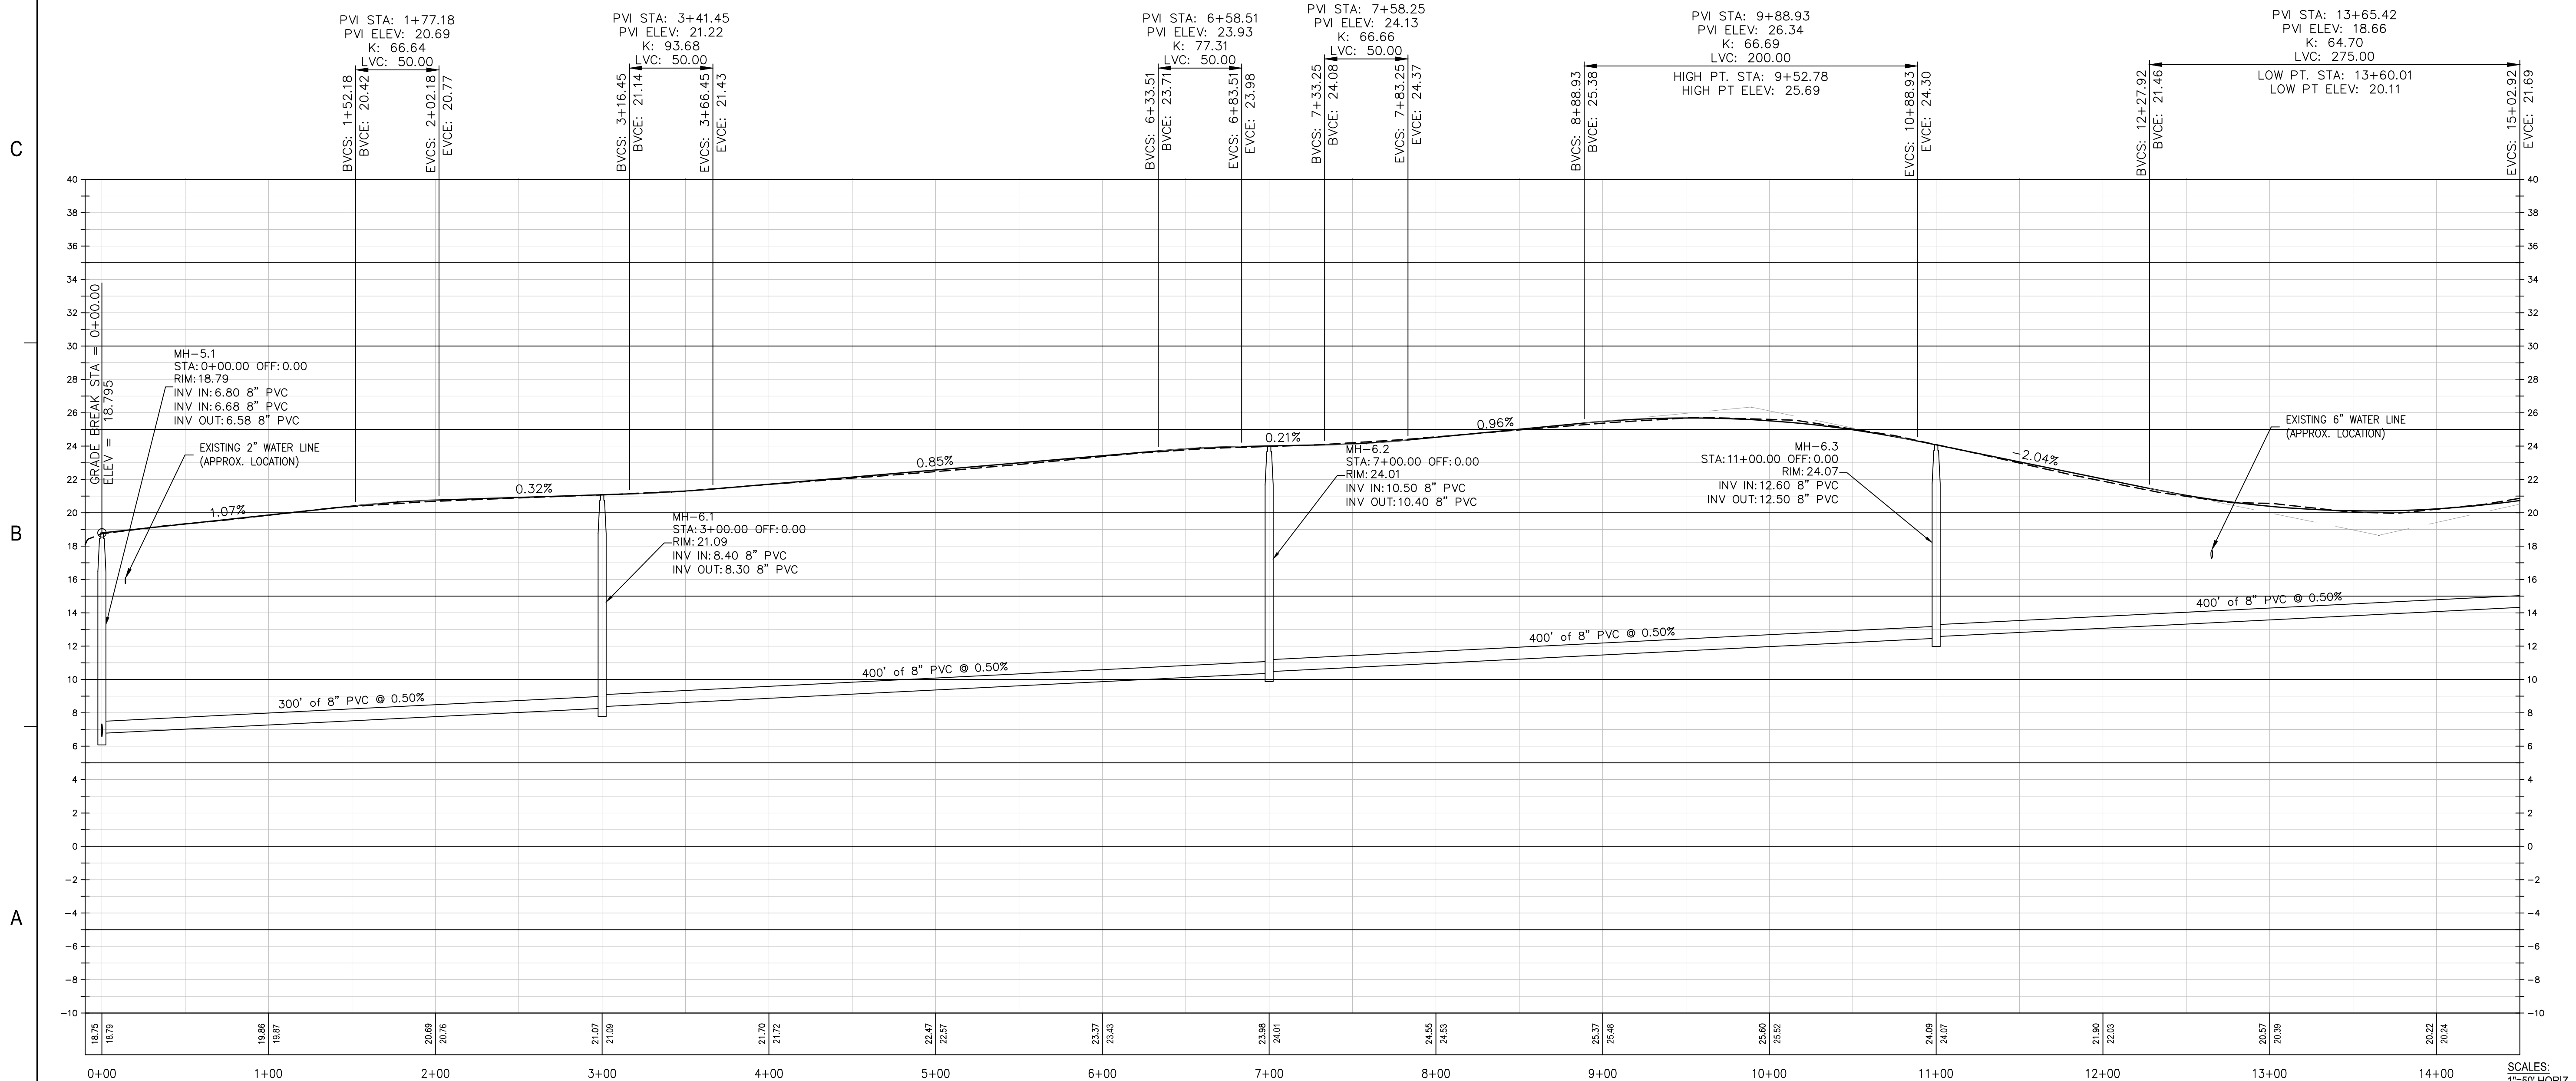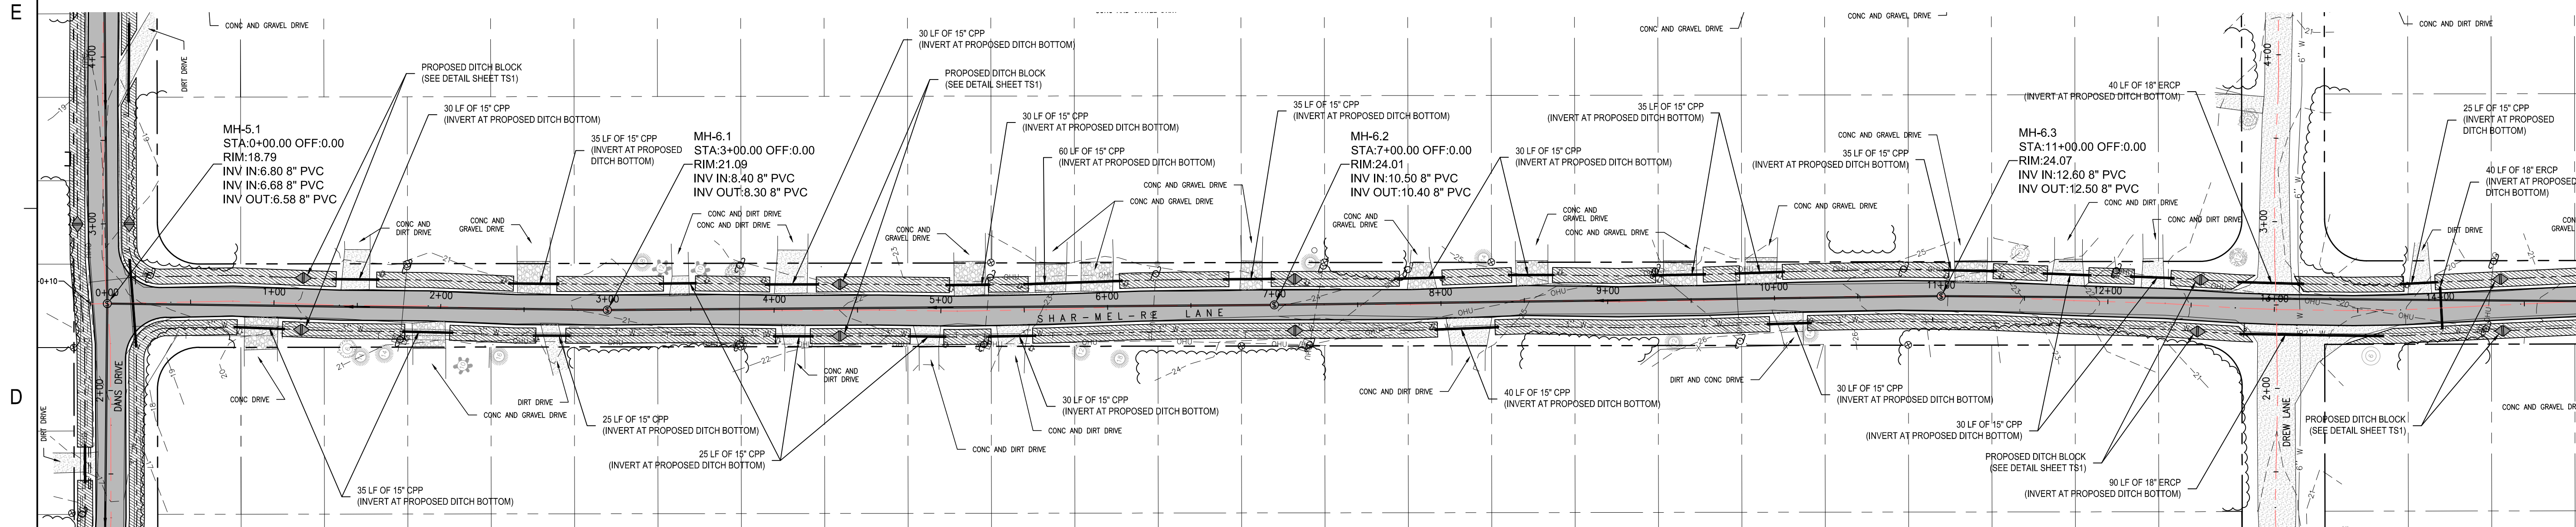

SCALE:  
1"=50' HORIZ  
1"=5' VERT

MAGNOLIA GARDENS SEWER - PHASE 1  
CITY OF CRAWFORDVILLE


WAKULLA COUNTY  
FLORIDA

SEAL

EB 0008794

100% COMPLETE

SCALE

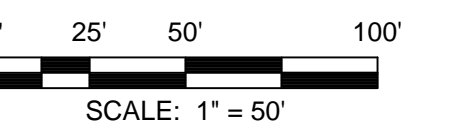

REVISIONS

NO.	DESCRIPTION	DATE



DRAWN BY \_\_\_\_\_ L. EVERS  
APPROVED BY \_\_\_\_\_ T. BURCH  
CHECKED BY \_\_\_\_\_ P. JONES  
DATE \_\_\_\_\_ JANUARY 2017

TITLE  
**PLAN AND PROFILE -  
SHAR-MEL-RE LANE**

PROJECT NO. 203.125

**C5**

SHEET NO.

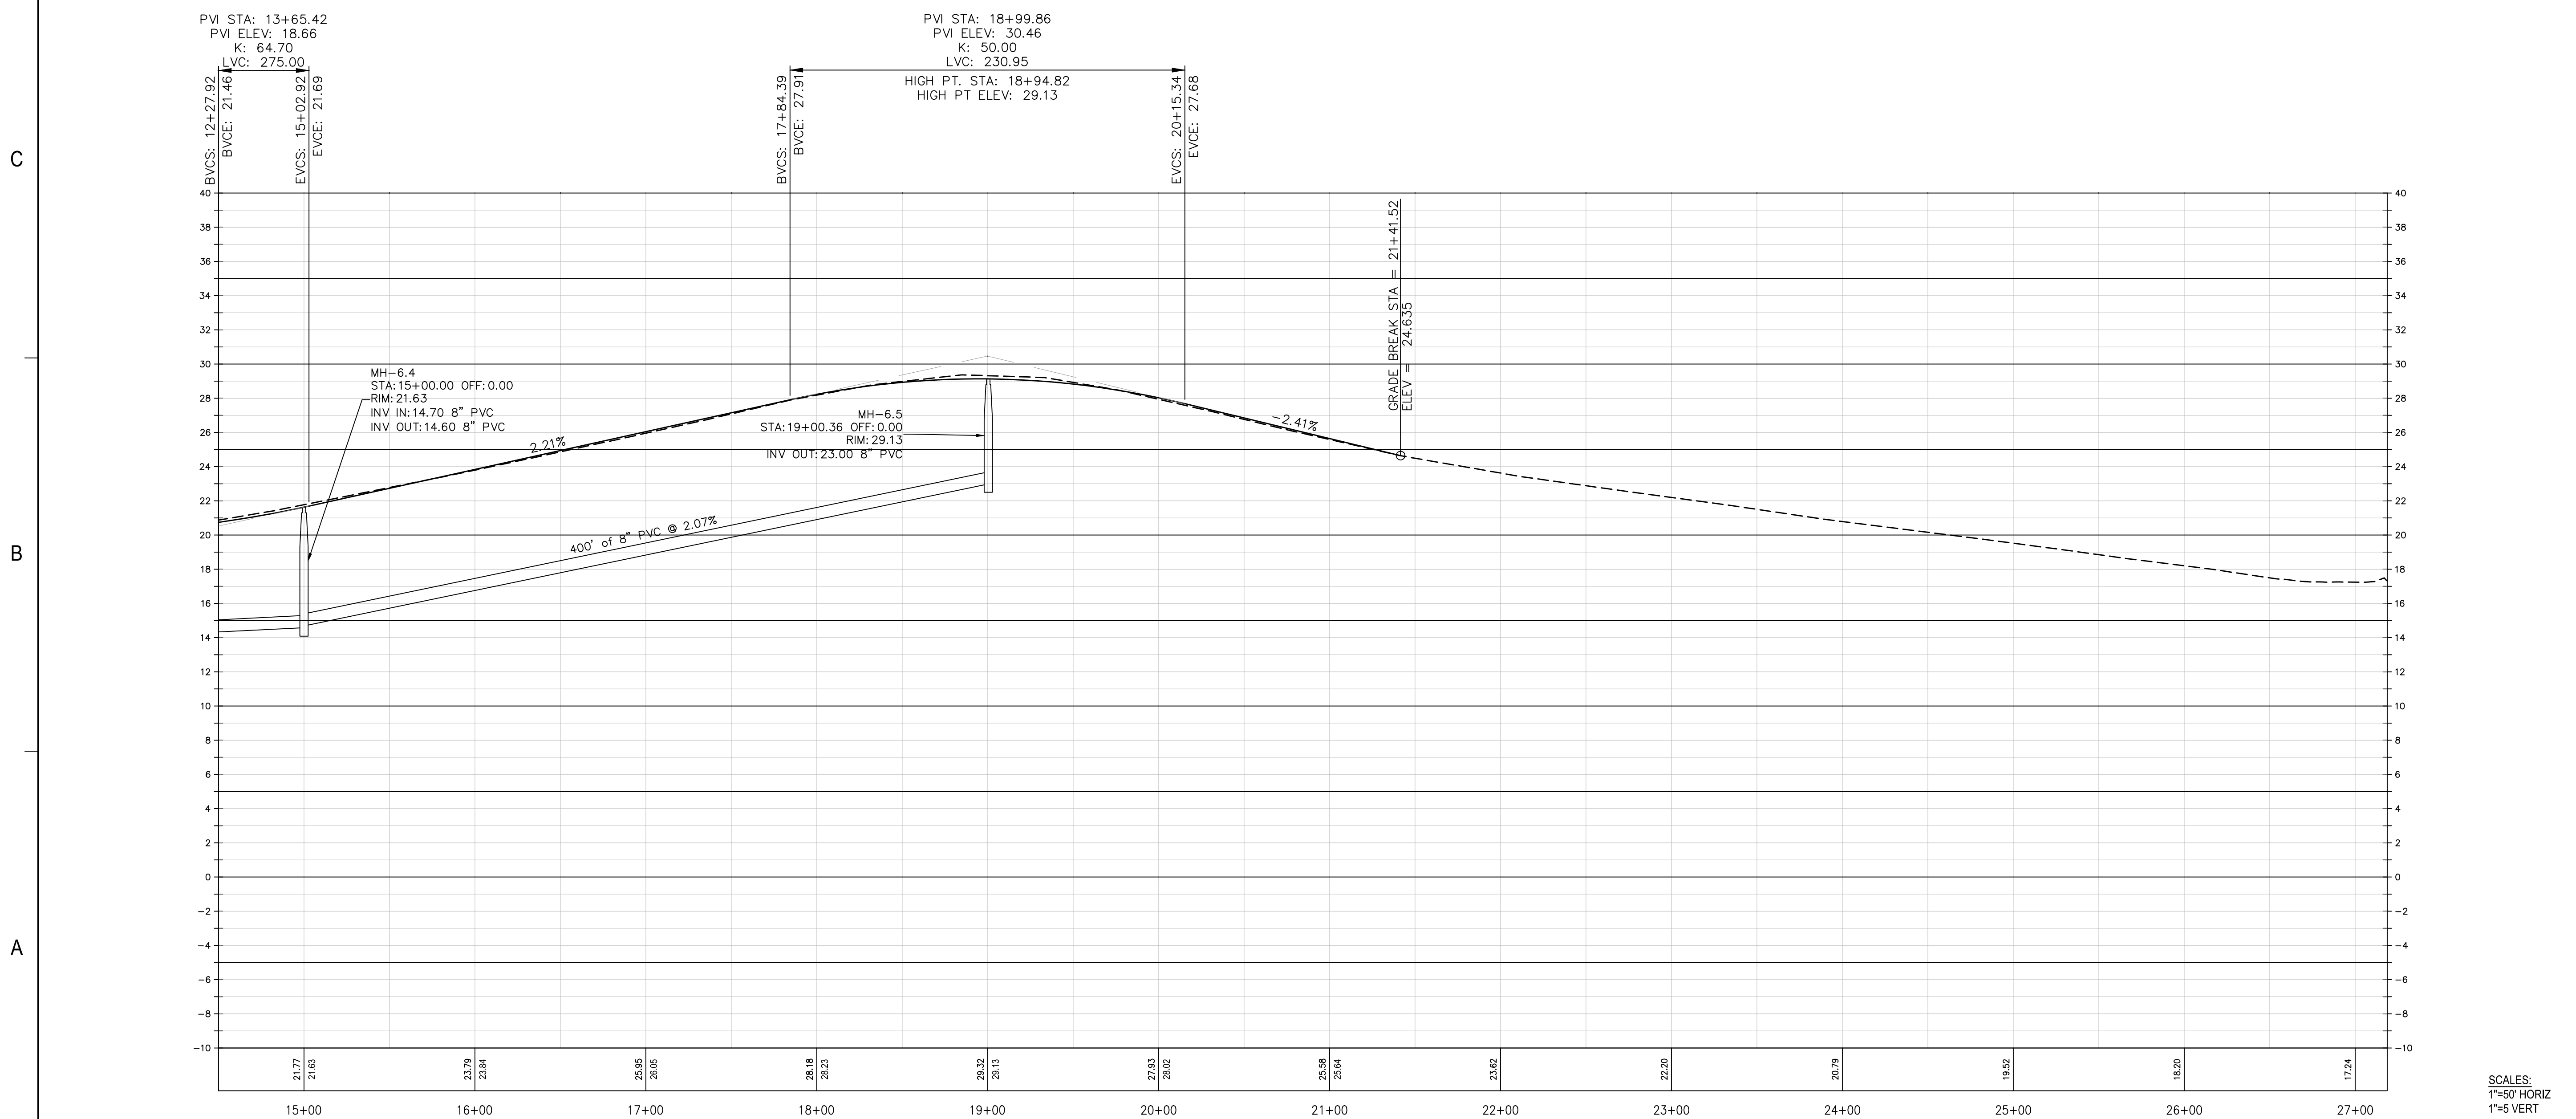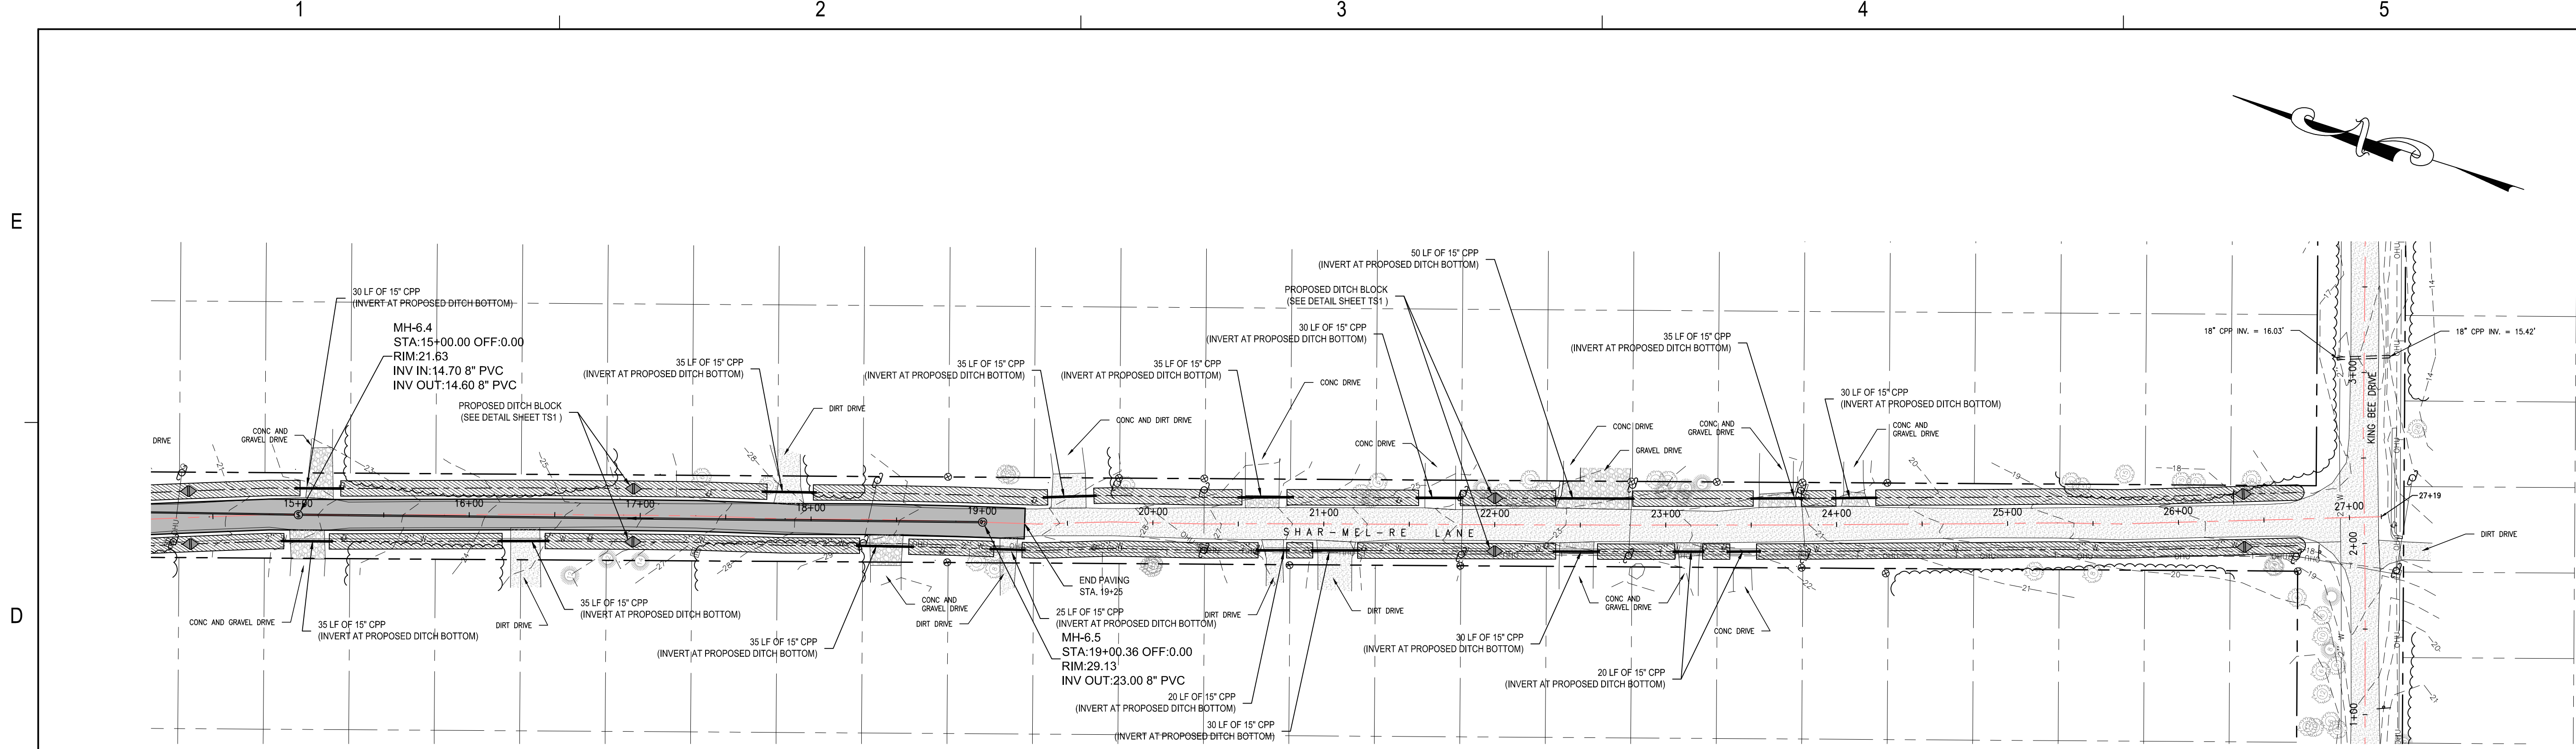

SCALES:  
1"=50' HORIZ  
1"=5' VERT

MAGNOLIA GARDENS SEWER - PHASE 1  
CITY OF CRAWFORDVILLE

WAKULLA COUNTY  
FLORIDA

1/22/2016 9:07:15 AM - K:\03\123\MAGNOLIA GARDENS SEWER\DWG\CRAWFORD\PRODUCTION\CONSTRUCTION\20152\_PLAN AND PROFILE.DWG



E

D

C

B

A

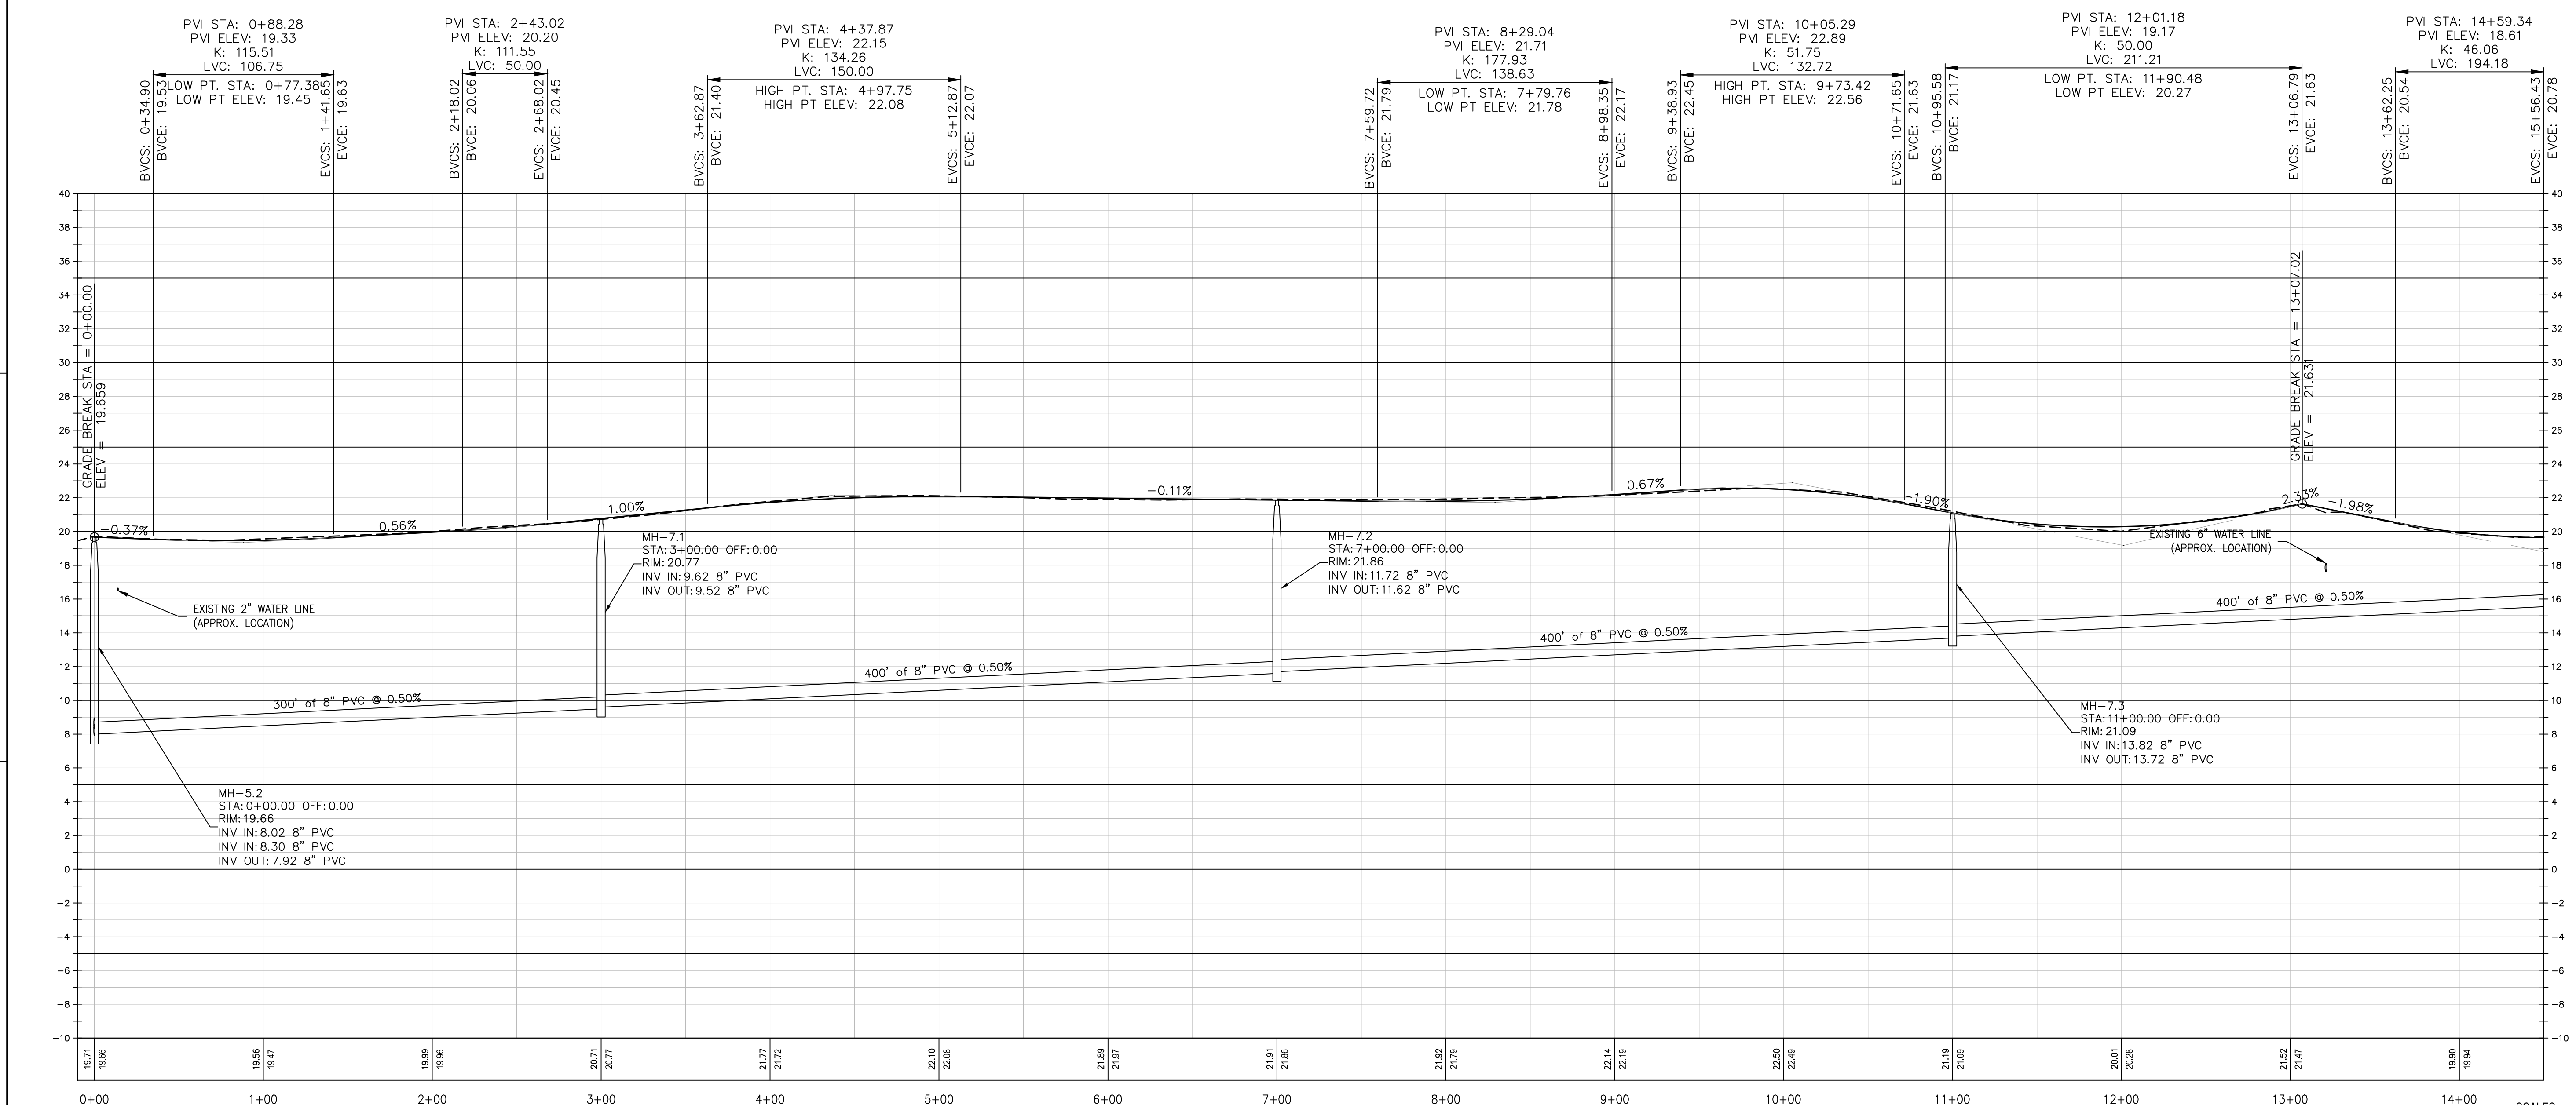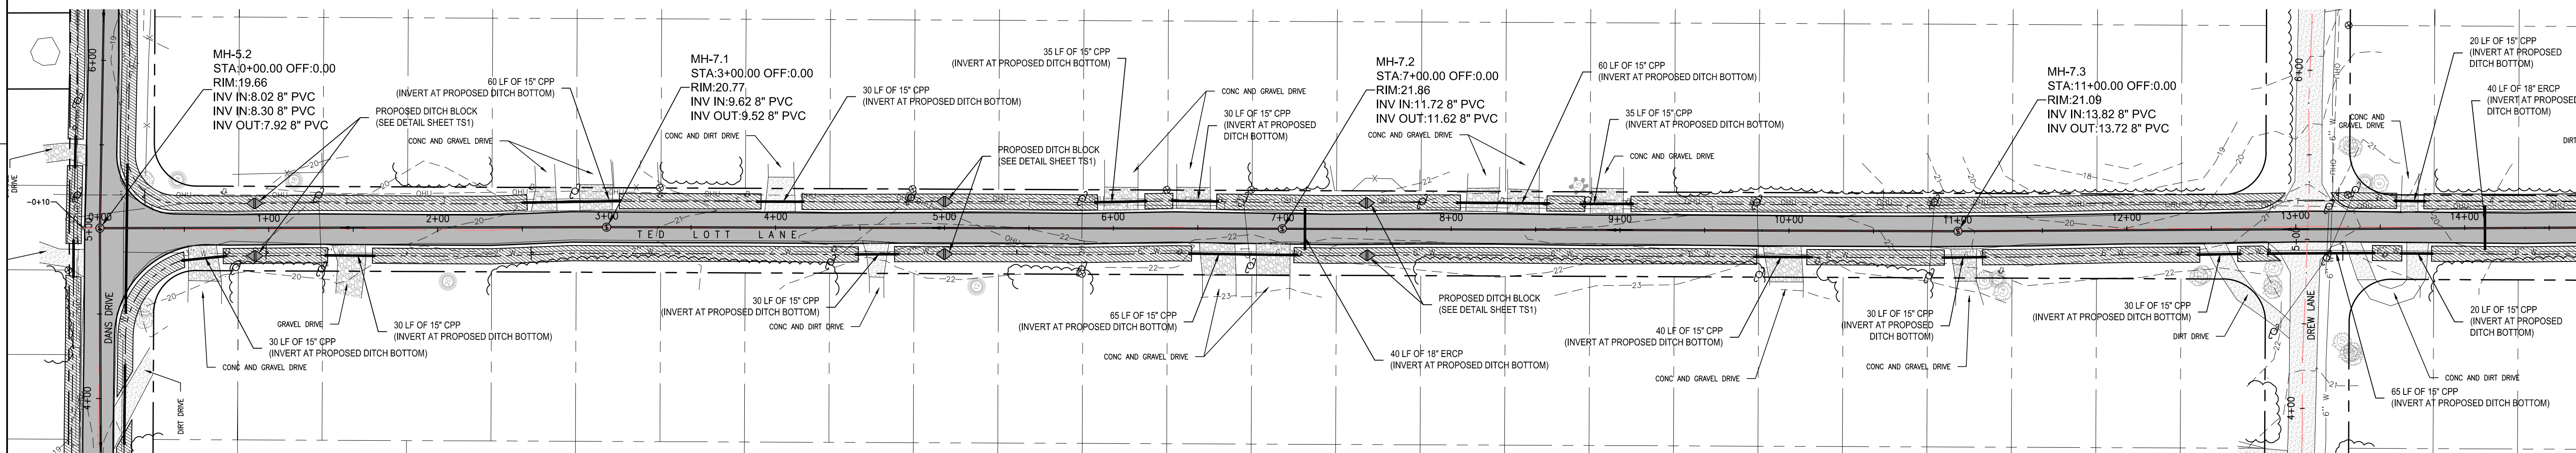


SEAL

EB 0008794

100% COMPLETE

SCALE

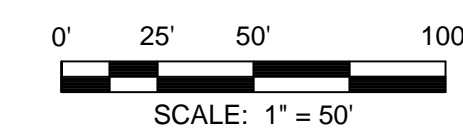

REVISIONS

NO.	DESCRIPTION	DATE

DRAWN BY	L. EVERS
APPROVED BY	T. BURCH
CHECKED BY	P. JONES
DATE	JANUARY 2017

TITLE  
**PLAN AND PROFILE -  
TED LOTT LANE**




PROJECT NO. 203.125

C6

SCALES:  
1"=50' HORIZ  
1"=5' VERT

SHEET NO.



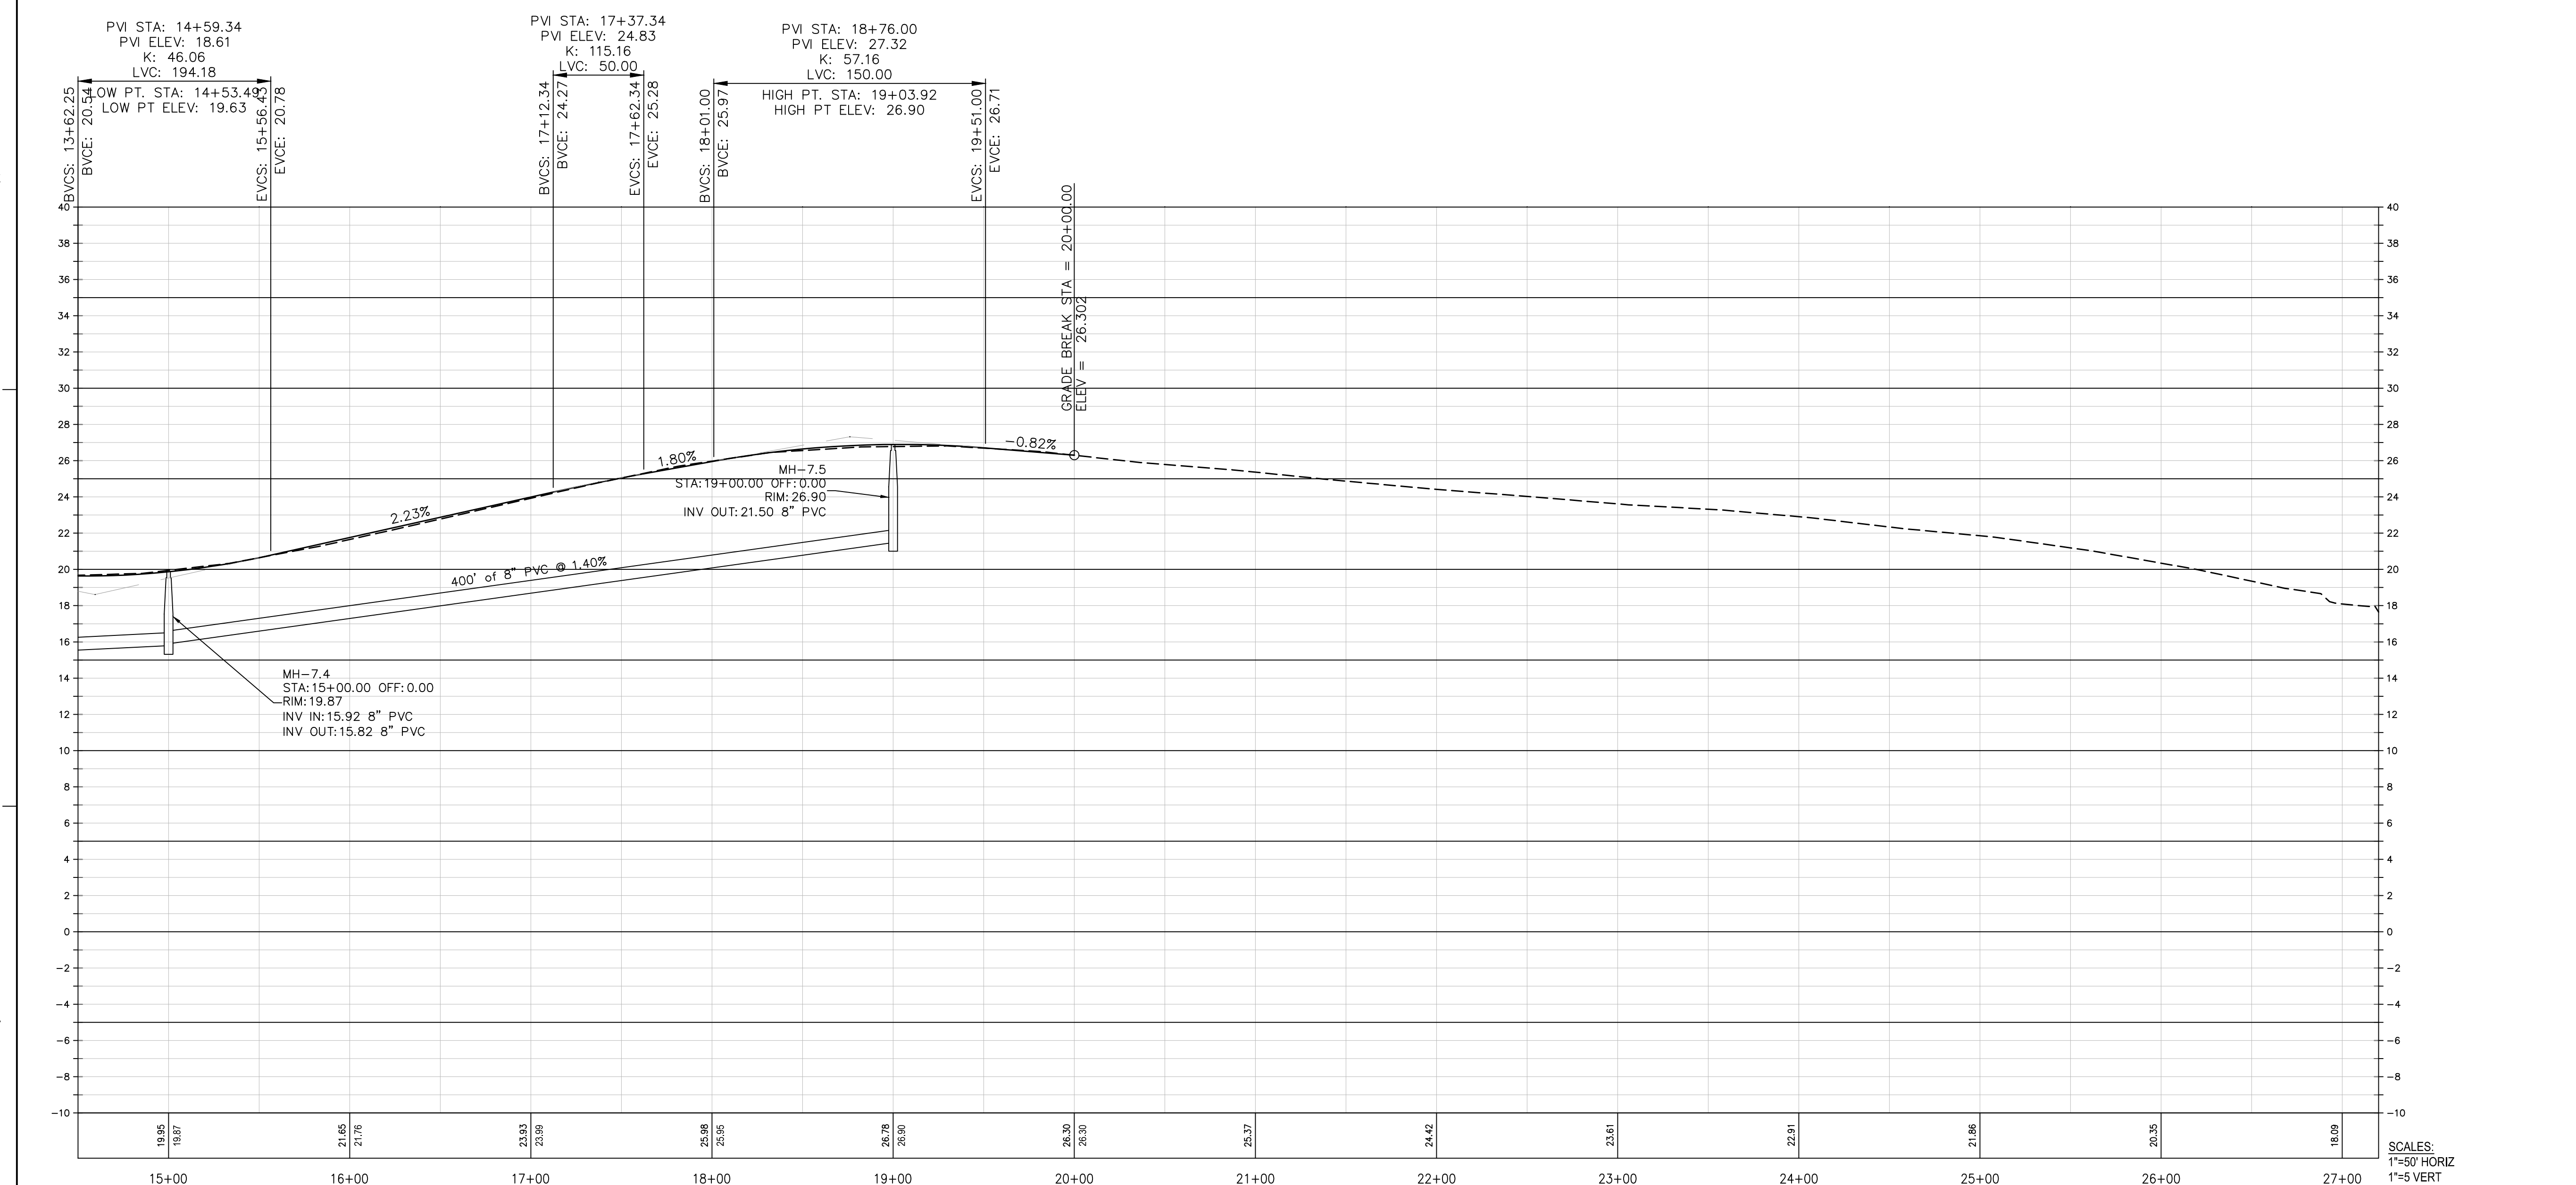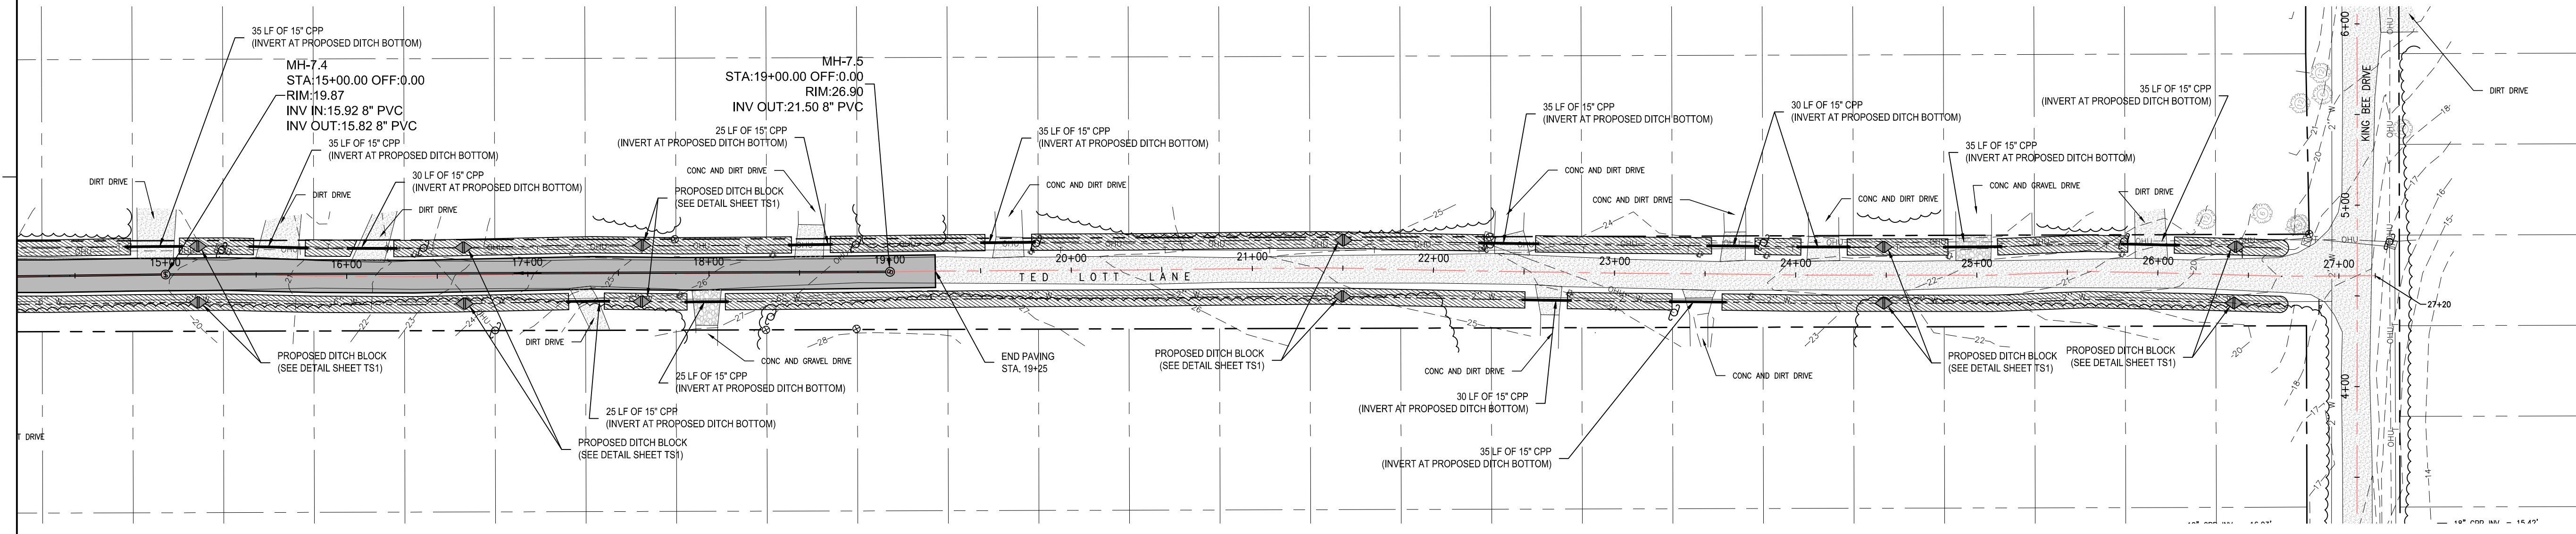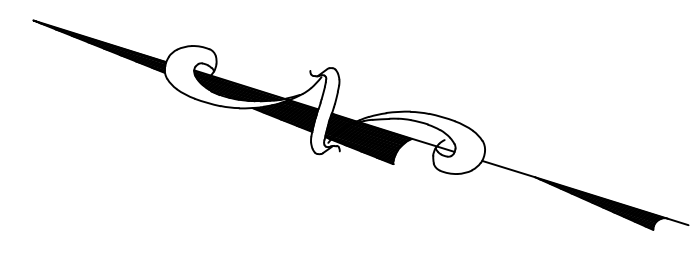


SEAL

EB 0008794

100% COMPLETE

SCALE

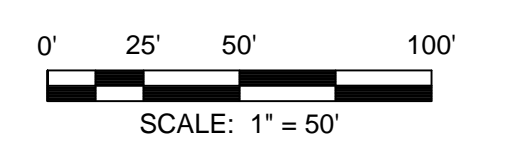

REVISIONS

NO.	DESCRIPTION	DATE

DRAWN BY \_\_\_\_\_ L. EVERS  
APPROVED BY \_\_\_\_\_ T. BURCH  
CHECKED BY \_\_\_\_\_ P. JONES  
DATE \_\_\_\_\_ JANUARY 2017

TITLE  
**PLAN AND PROFILE -  
TED LOTT LANE**



PROJECT NO. 203.125

**C7**

SHEET NO.

SCALES:  
1"=50' HORIZ  
1"=5' VERT

E  
D  
C  
B  
A

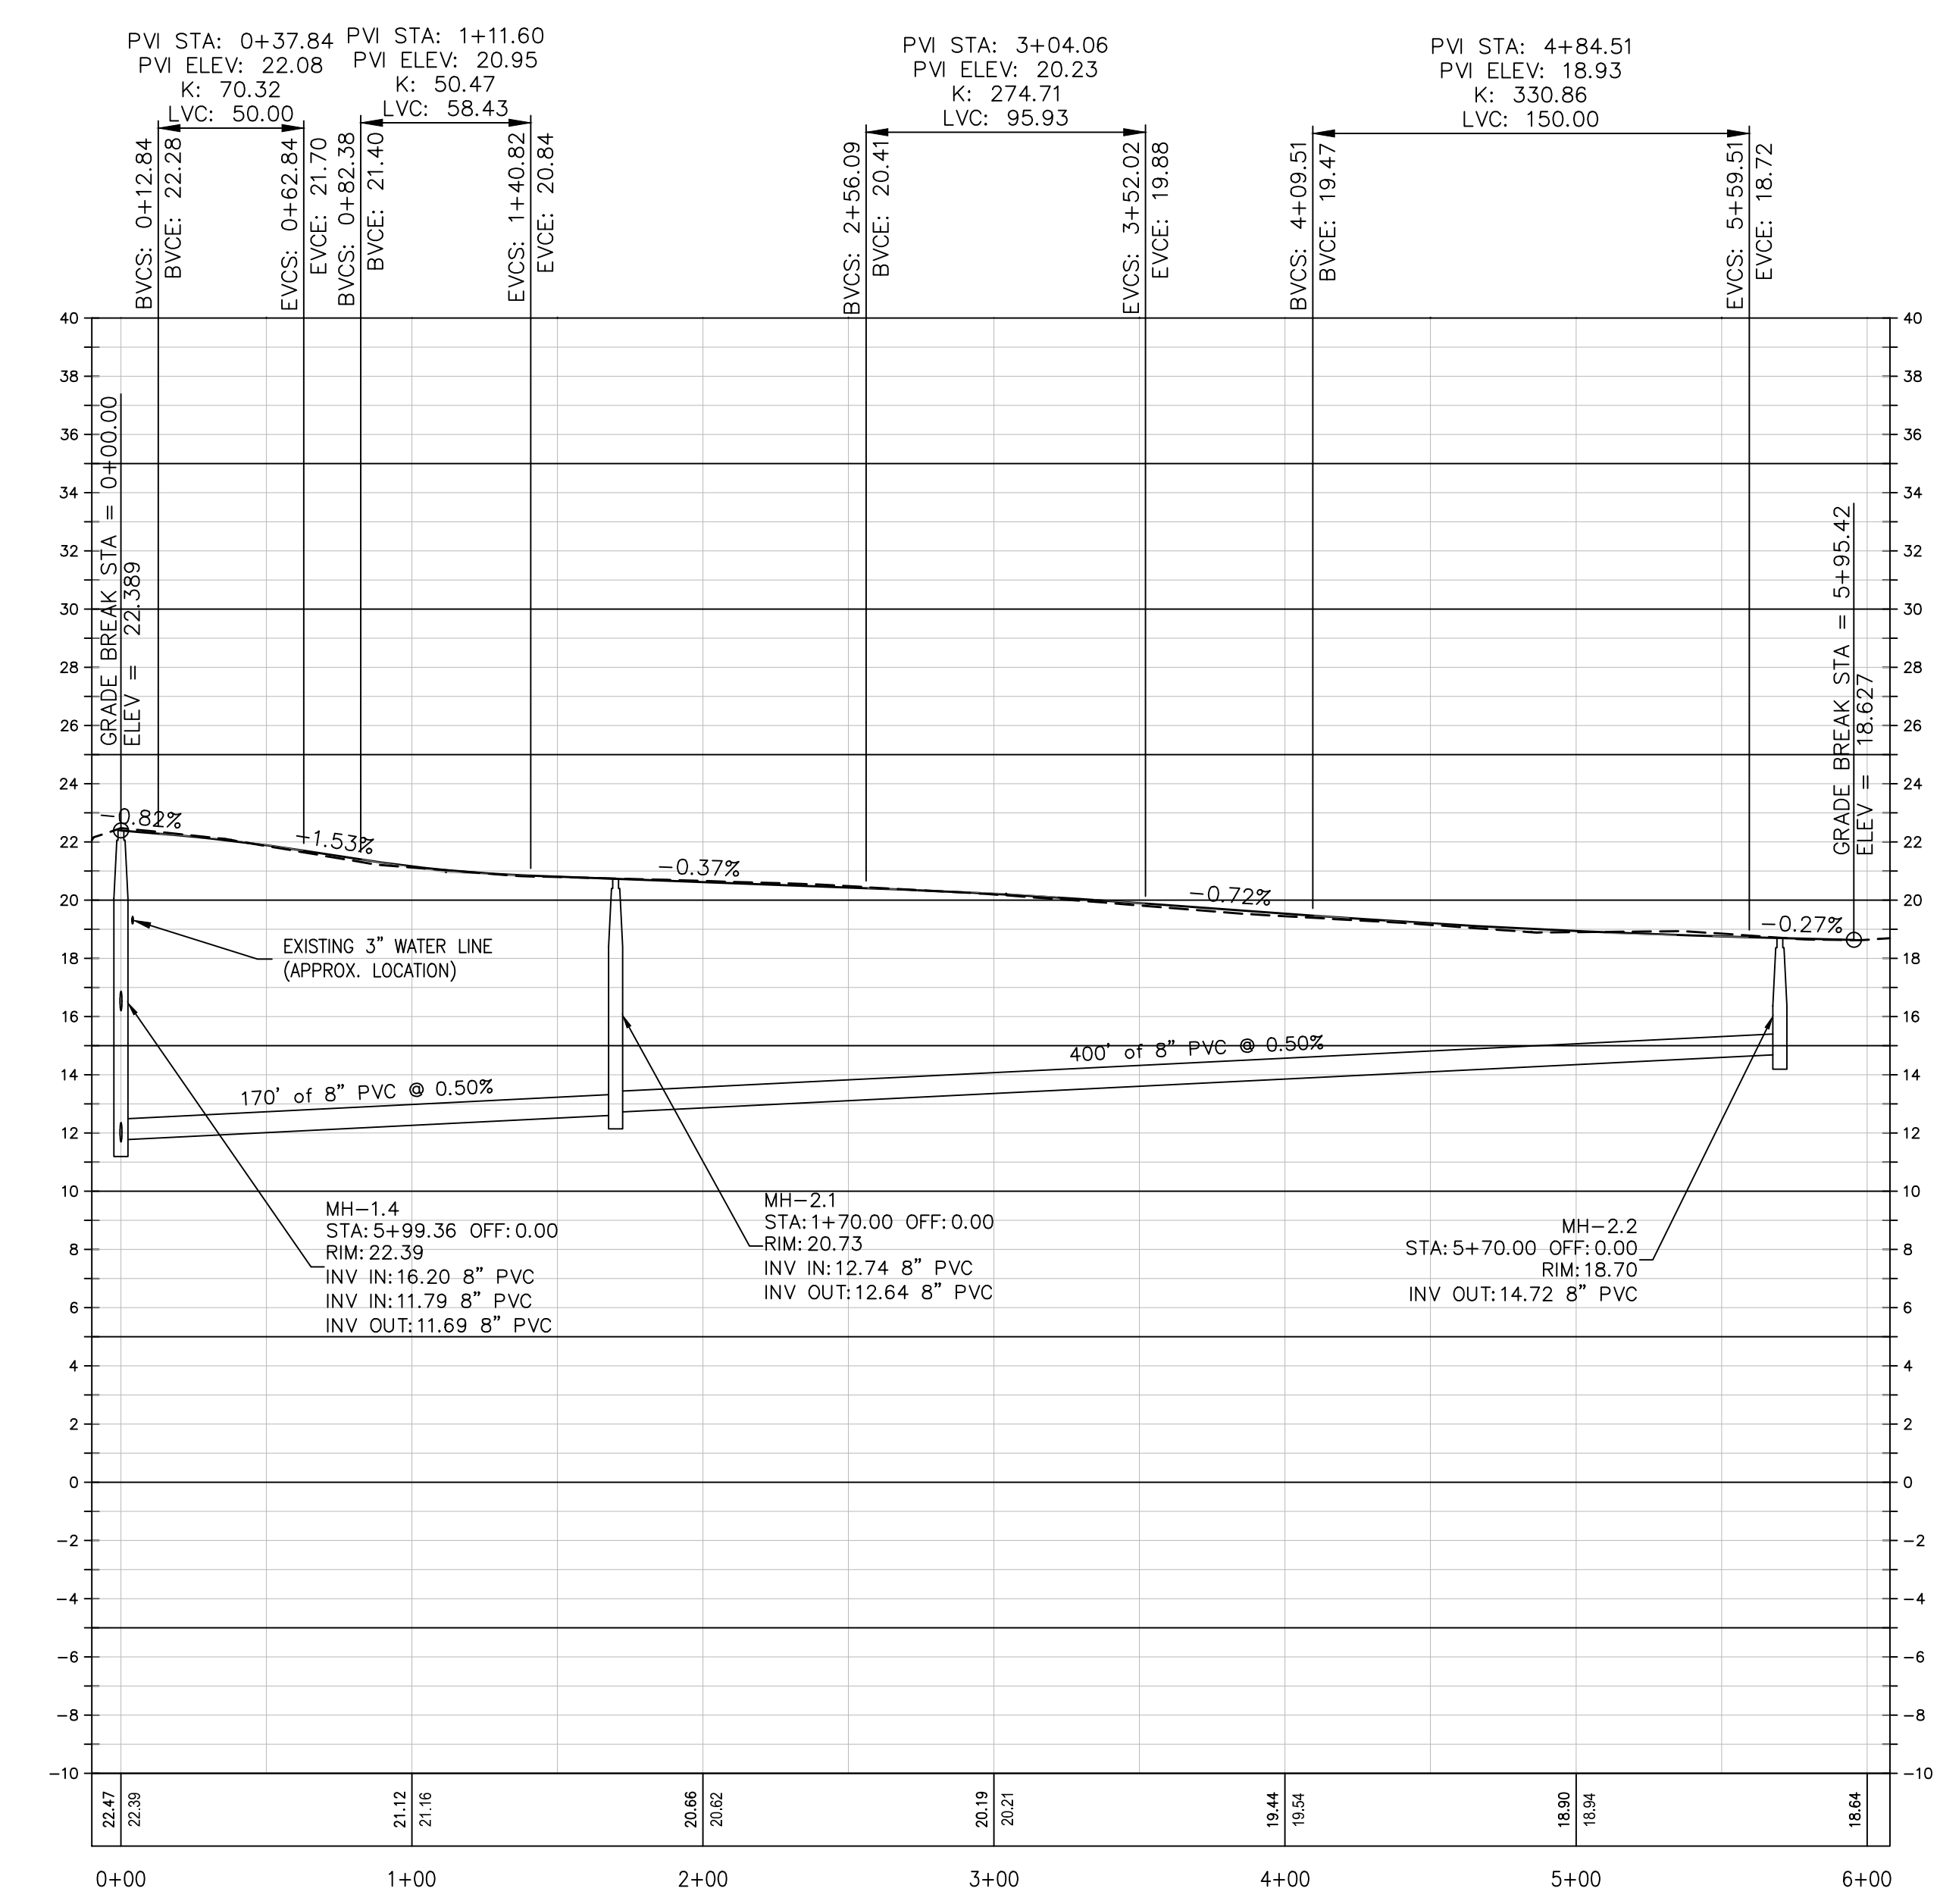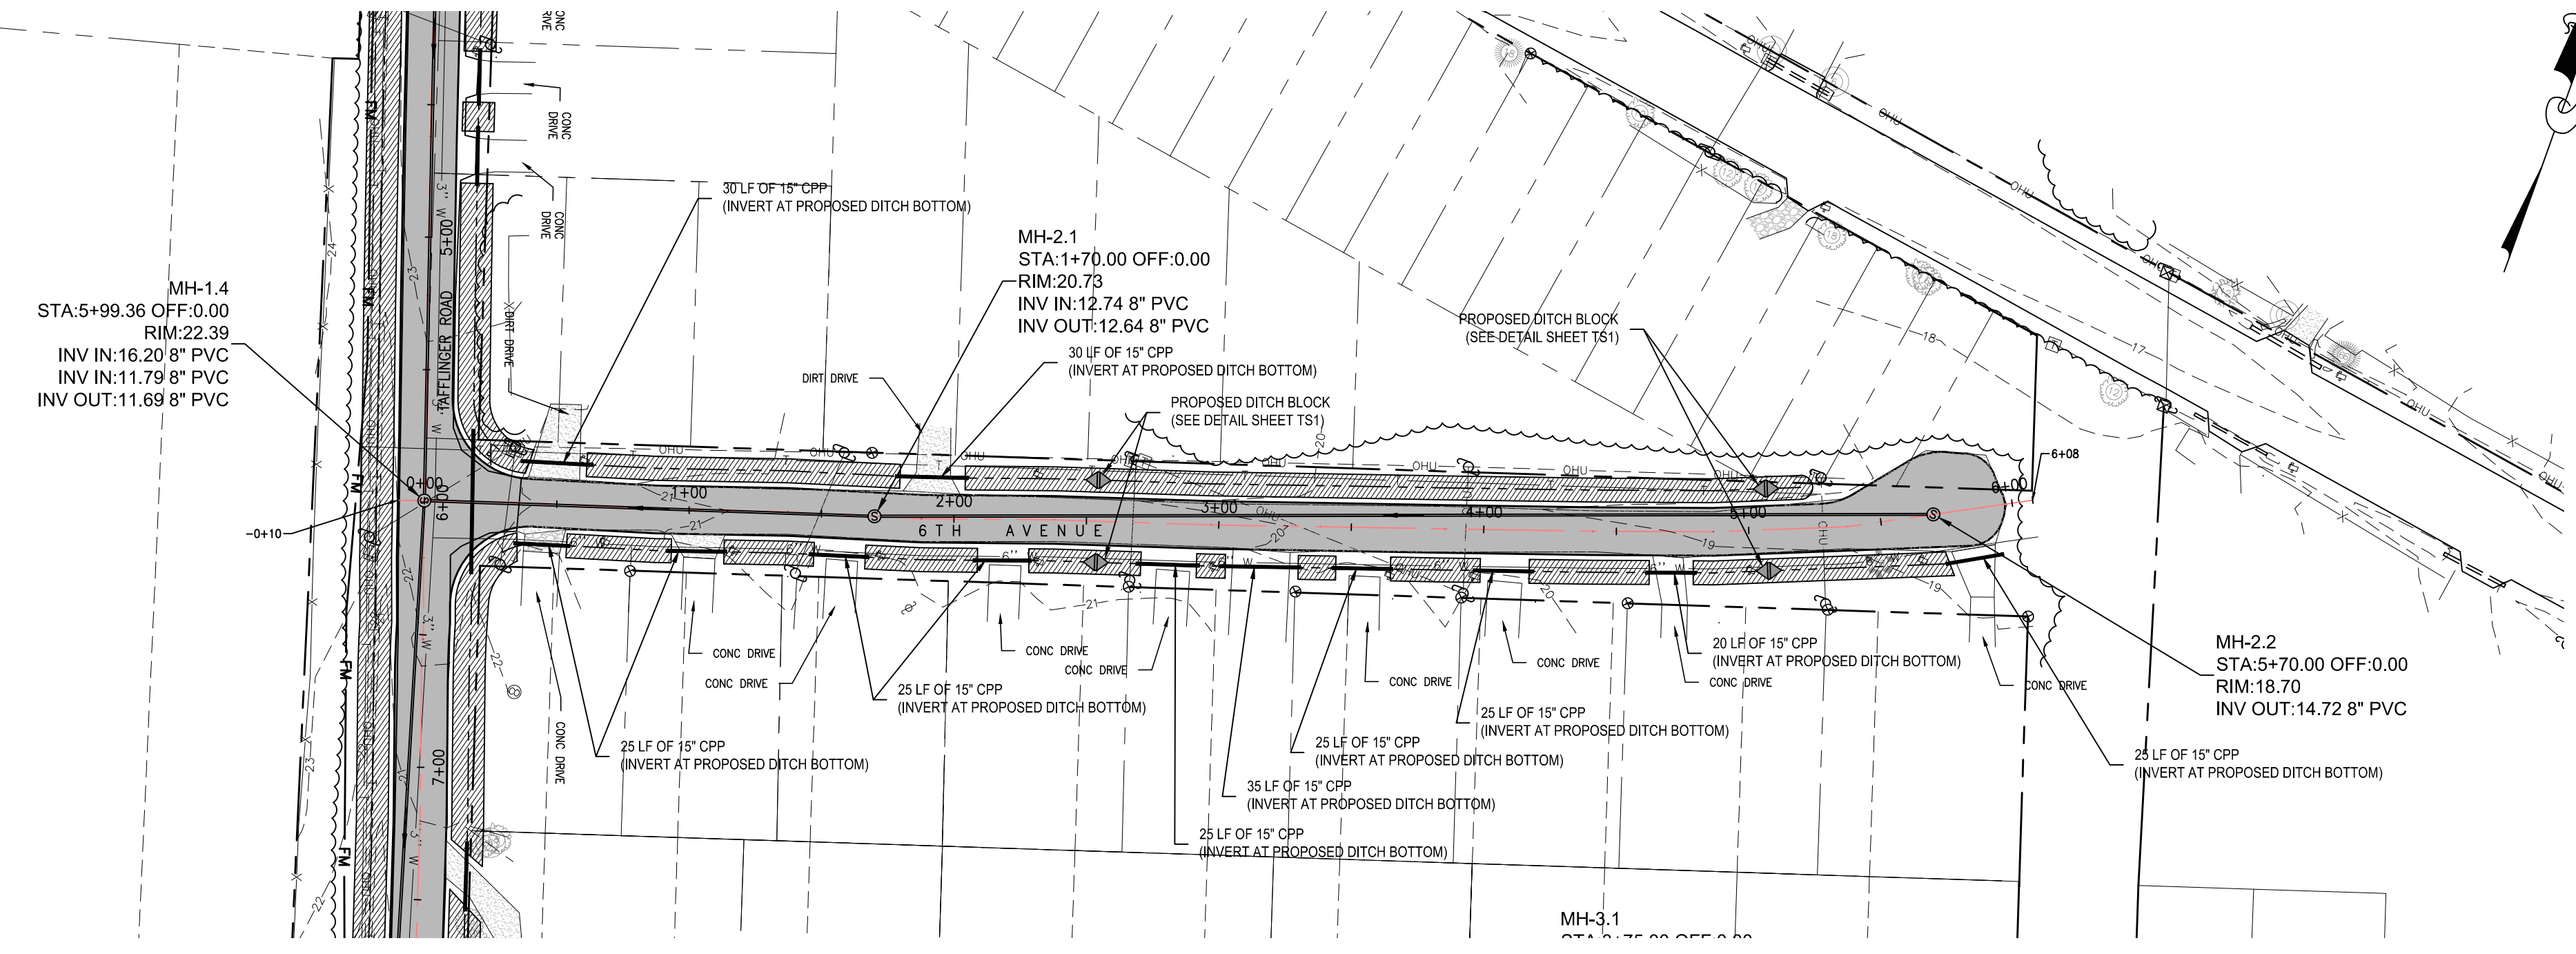


SCALES:  
1"=50' HORIZ  
1"=5' VERT

SEAL

EB 0008794

100% COMPLETE

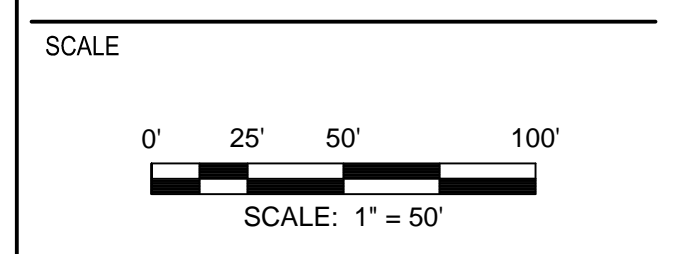

REVISIONS

NO.	DESCRIPTION	DATE

DRAWN BY \_\_\_\_\_ L. EVERS  
APPROVED BY \_\_\_\_\_ T. BURCH  
CHECKED BY \_\_\_\_\_ P. JONES  
DATE \_\_\_\_\_ JANUARY 2017

TITLE  
**PLAN AND PROFILE -  
6TH AVENUE**

PROJECT NO. \_\_\_\_\_ 203.125

**C8**

SHEET NO.

MAGNOLIA GARDENS SEWER - PHASE 1  
CITY OF CRAWFORDVILLE

WAKULLA COUNTY  
FLORIDA

1/22/2016 9:07:15 AM - K:\03\123\MAGNOLIA GARDENS SEWER\MLSP\CLDR\_PROD\CONSTRUCTION\20152\_PLAN AND PROFILE.DWG



E

D

C

B


A

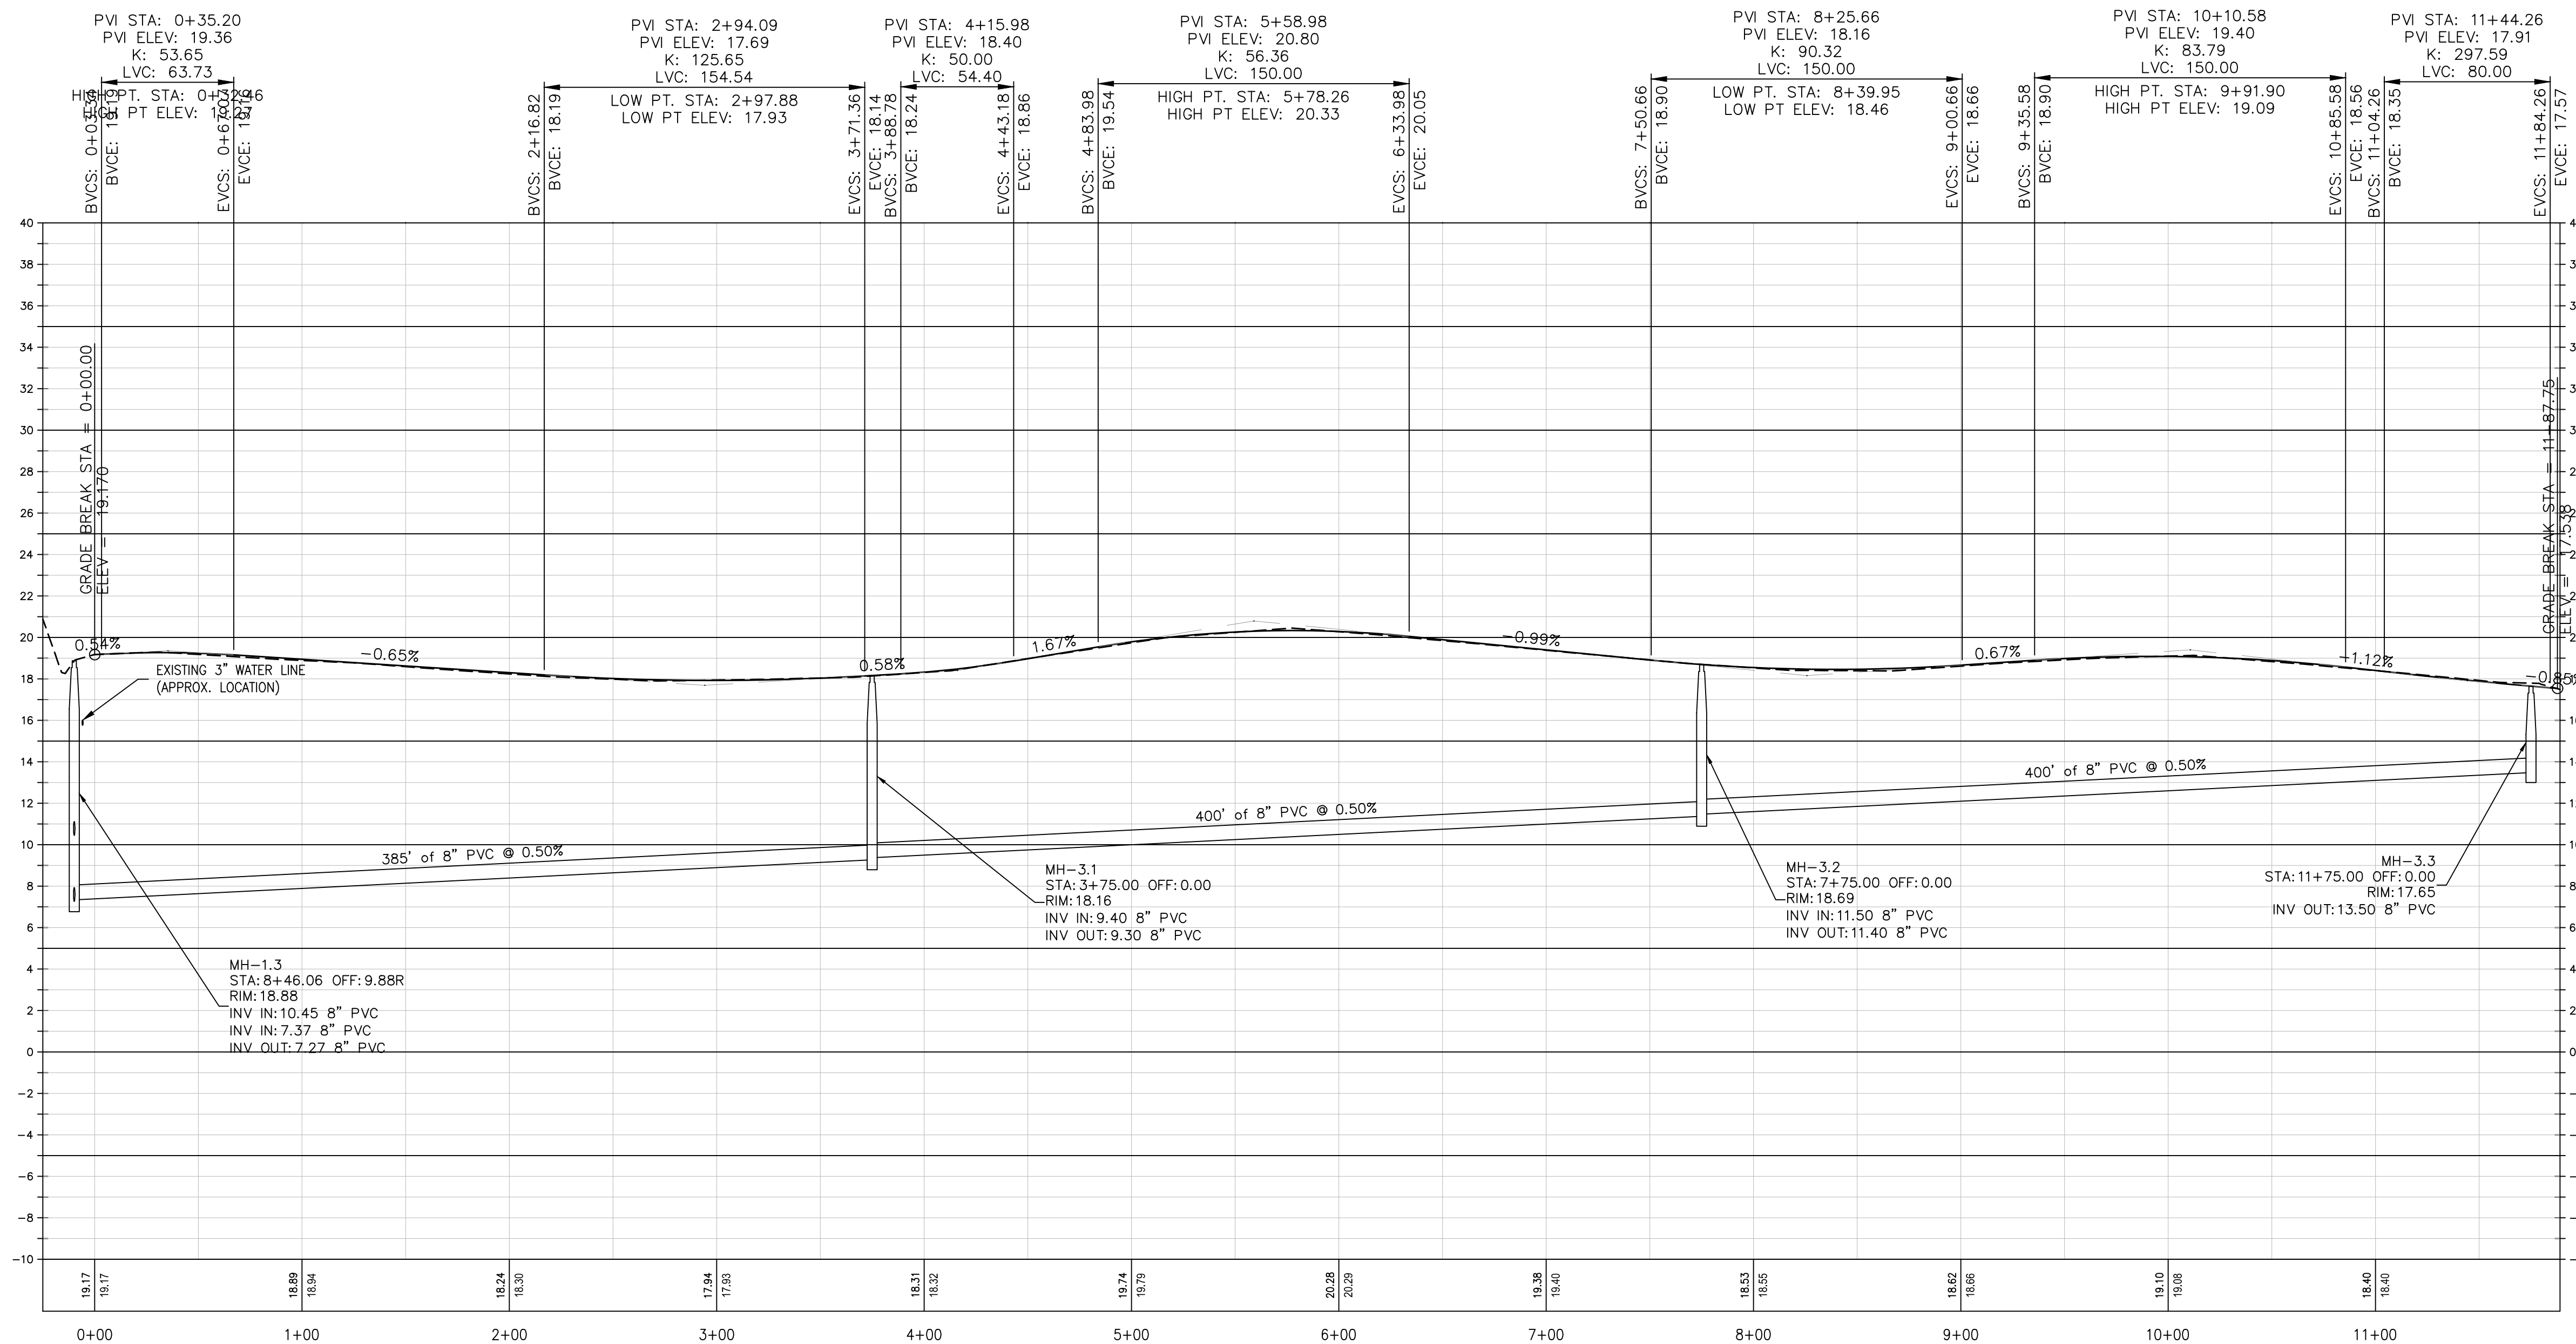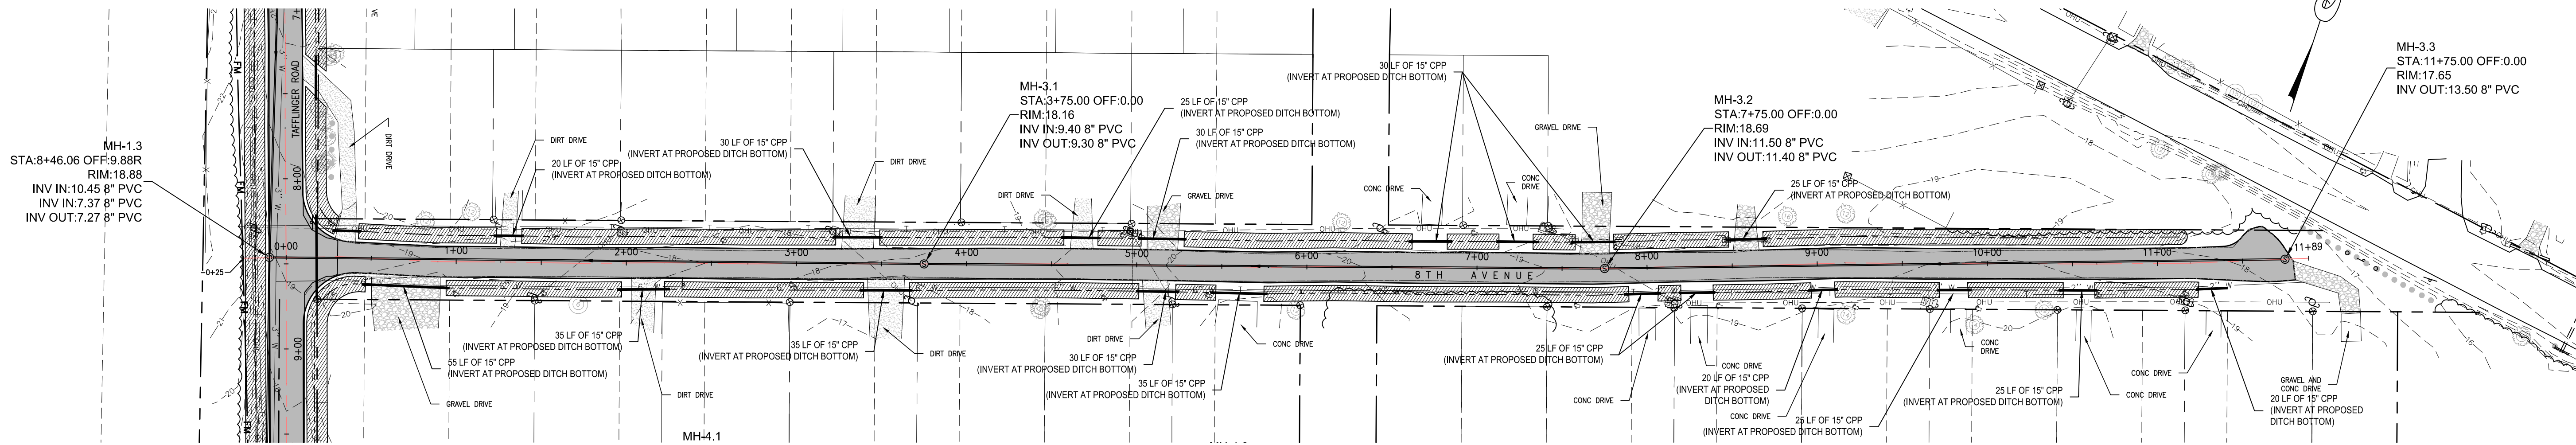

SEAL

EB 0008794

100% COMPLETE

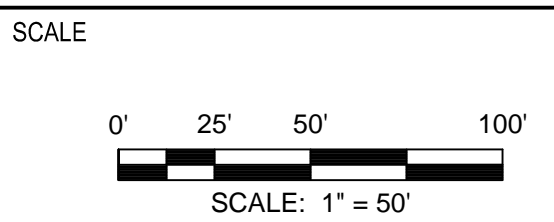

REVISIONS

NO.	DESCRIPTION	DATE

DRAWN BY	L. EVERS
APPROVED BY	T. BURCH
CHECKED BY	P. JONES
DATE	JANUARY 2017



TITLE  
**PLAN AND PROFILE -  
8TH AVENUE**

PROJECT NO. 203.125

C9

SHEET NO.

SCALES:  
1"=50' HORIZ  
1"=5' VERT

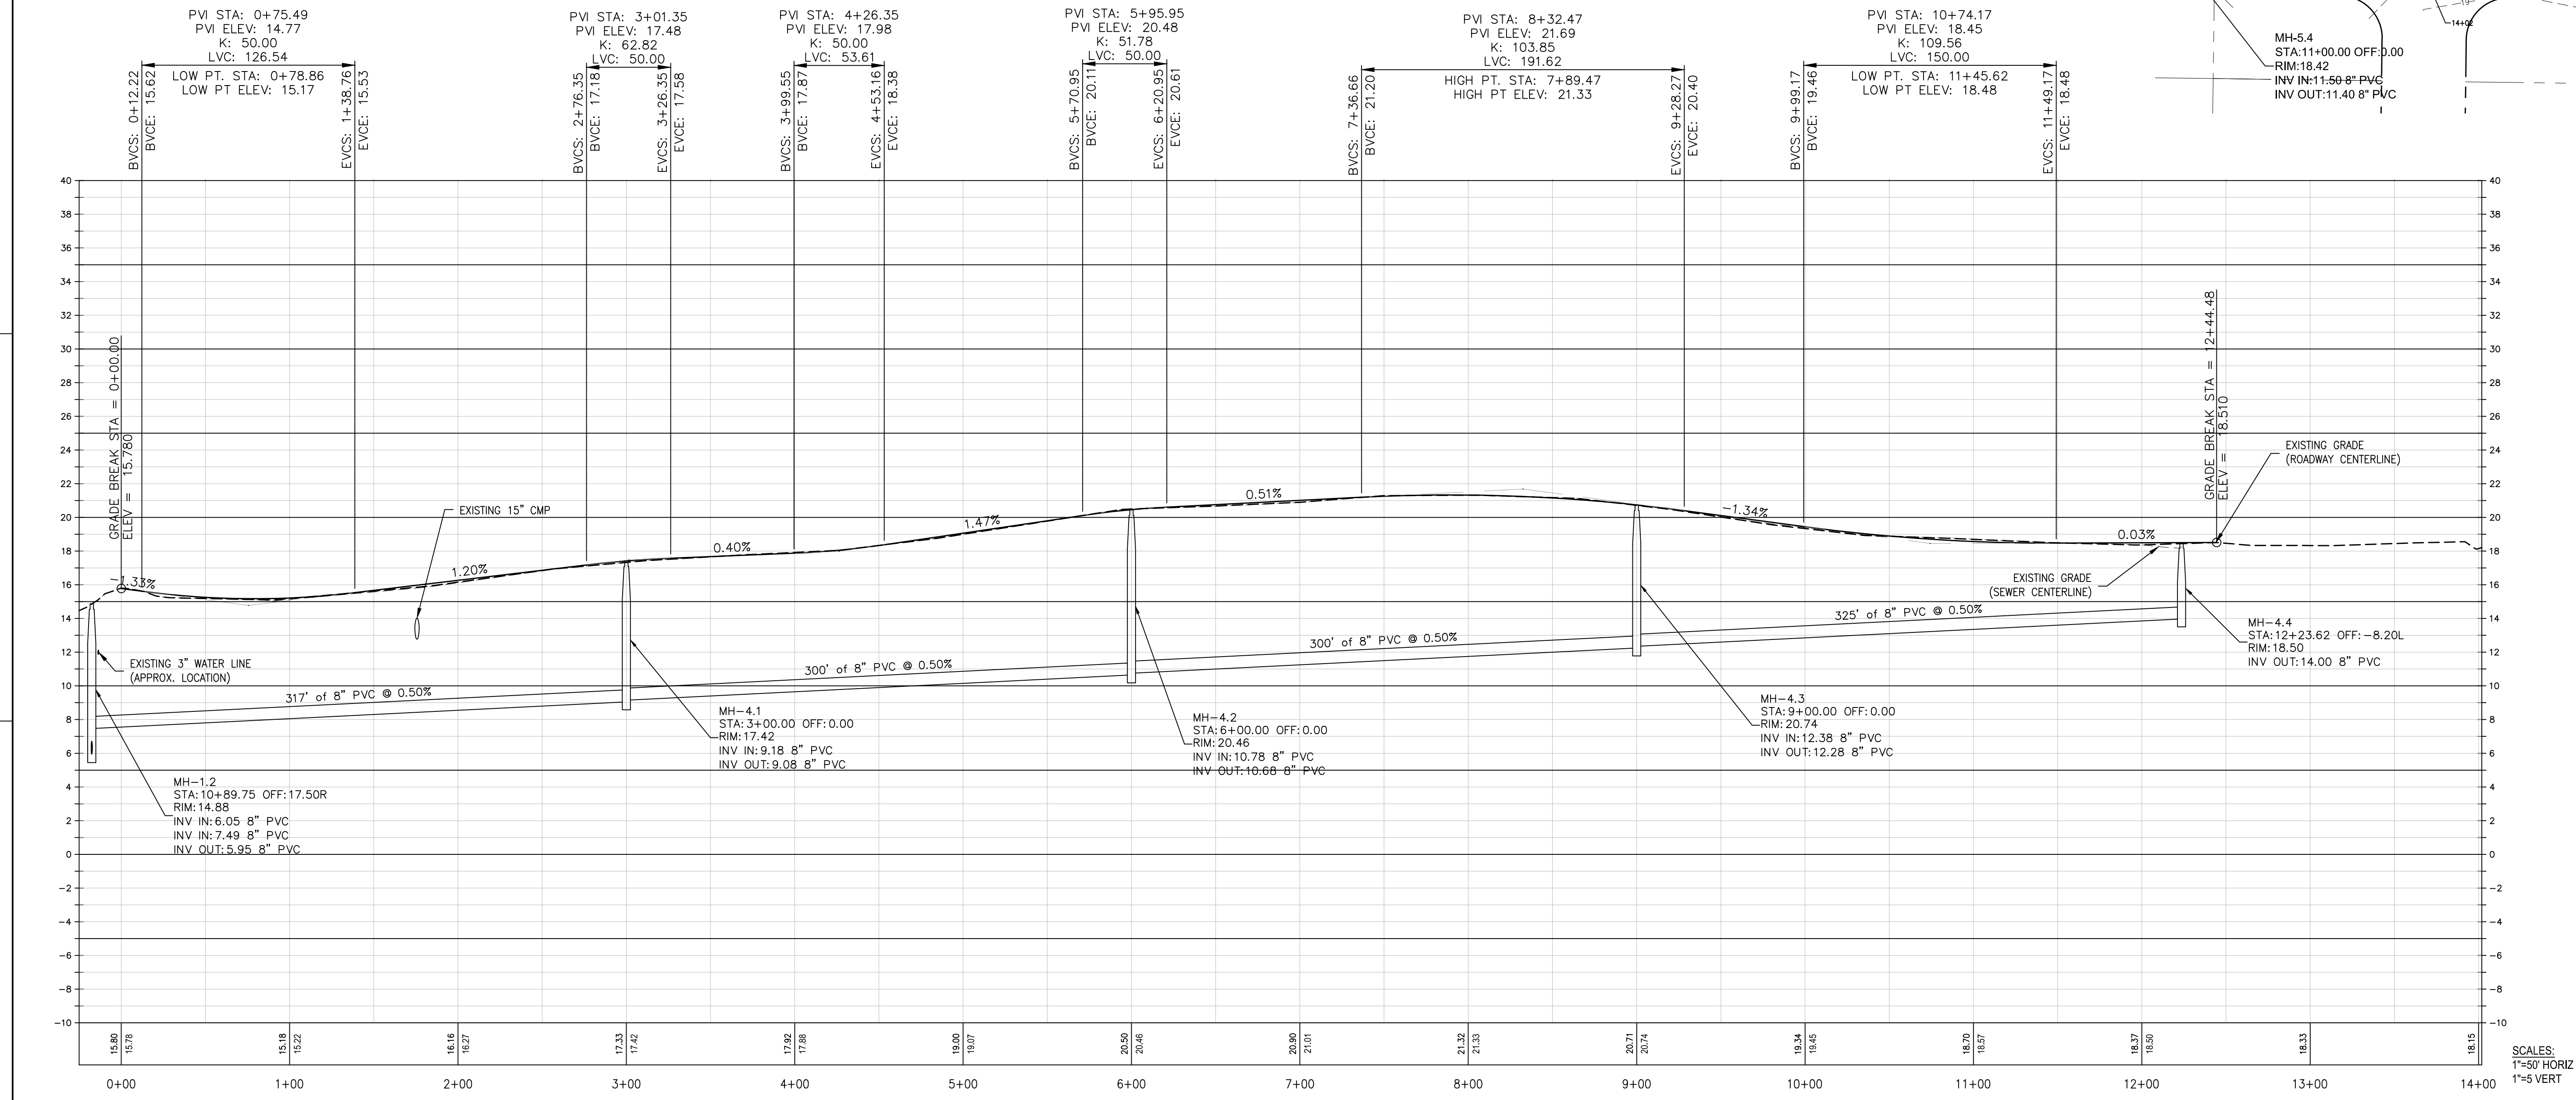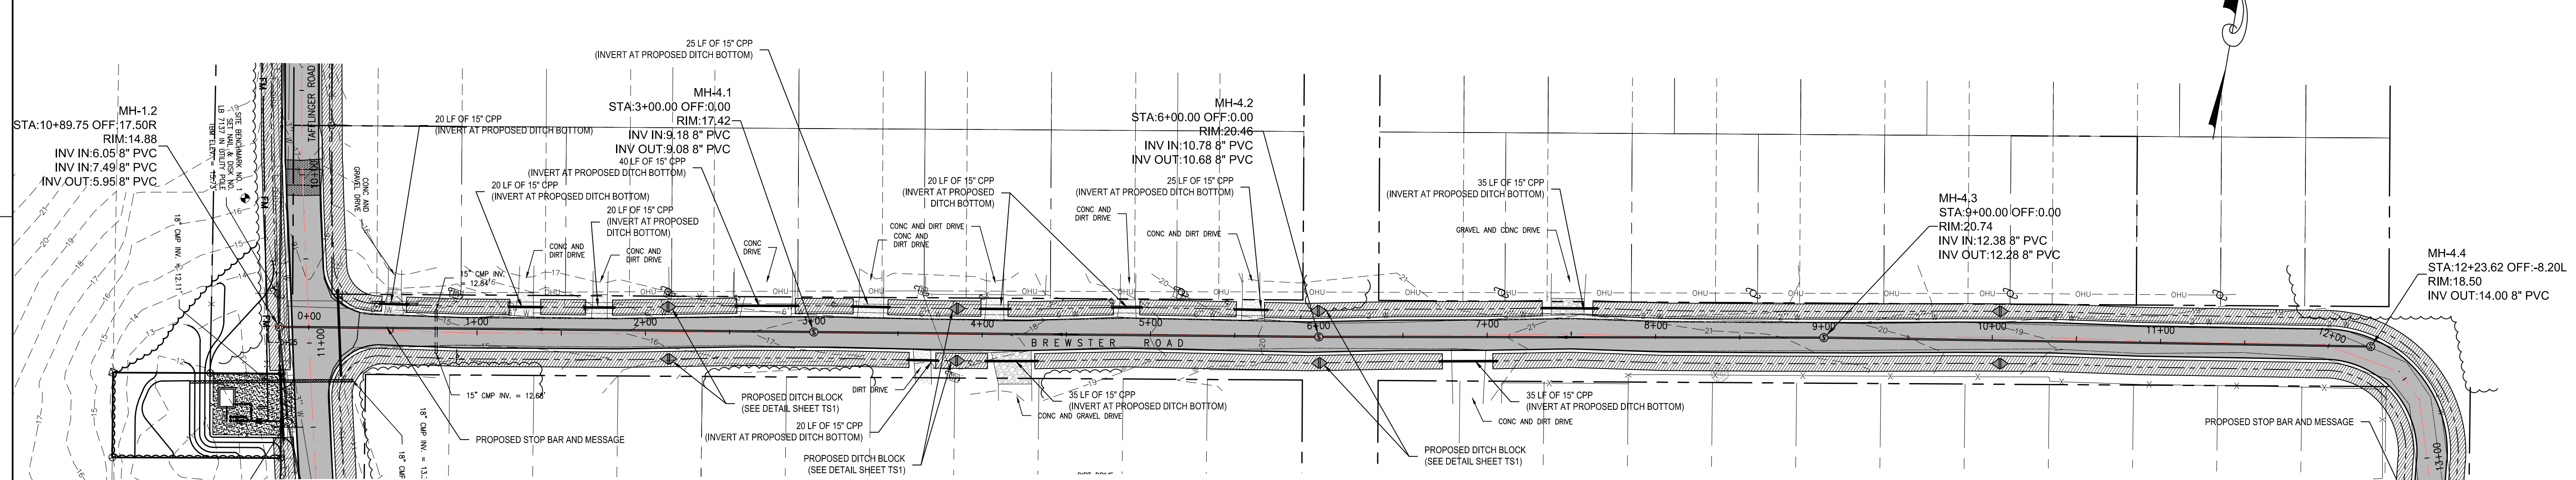


SEAL

EB 0008794

100% COMPLETE

SCALE

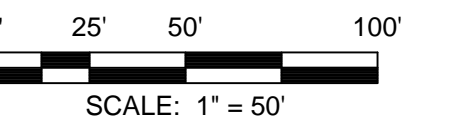

REVISIONS

NO.	DESCRIPTION	DATE

DRAWN BY	L. EVERS
APPROVED BY	T. BURCH
CHECKED BY	P. JONES
DATE	JANUARY 2017

TITLE  
**PLAN AND PROFILE -  
BREWSTER ROAD**

PROJECT NO. 203.125

**C10**

SCALES:  
1"=50' HORIZ  
1"=5' VERT  
SHEET NO.

MAGNOLIA GARDENS SEWER - PHASE 1  
CITY OF CRAWFORDVILLE

WAKULLA COUNTY  
FLORIDA

1/22/2016 9:07:15 AM - K:\03\123\MAGNOLIA GARDENS SEWER\MLG\PC\DRAWING\PRODUCTION\CONSTRUCTION\20152\_PLAN AND PROFILE.DWG



E

D

C

B

A

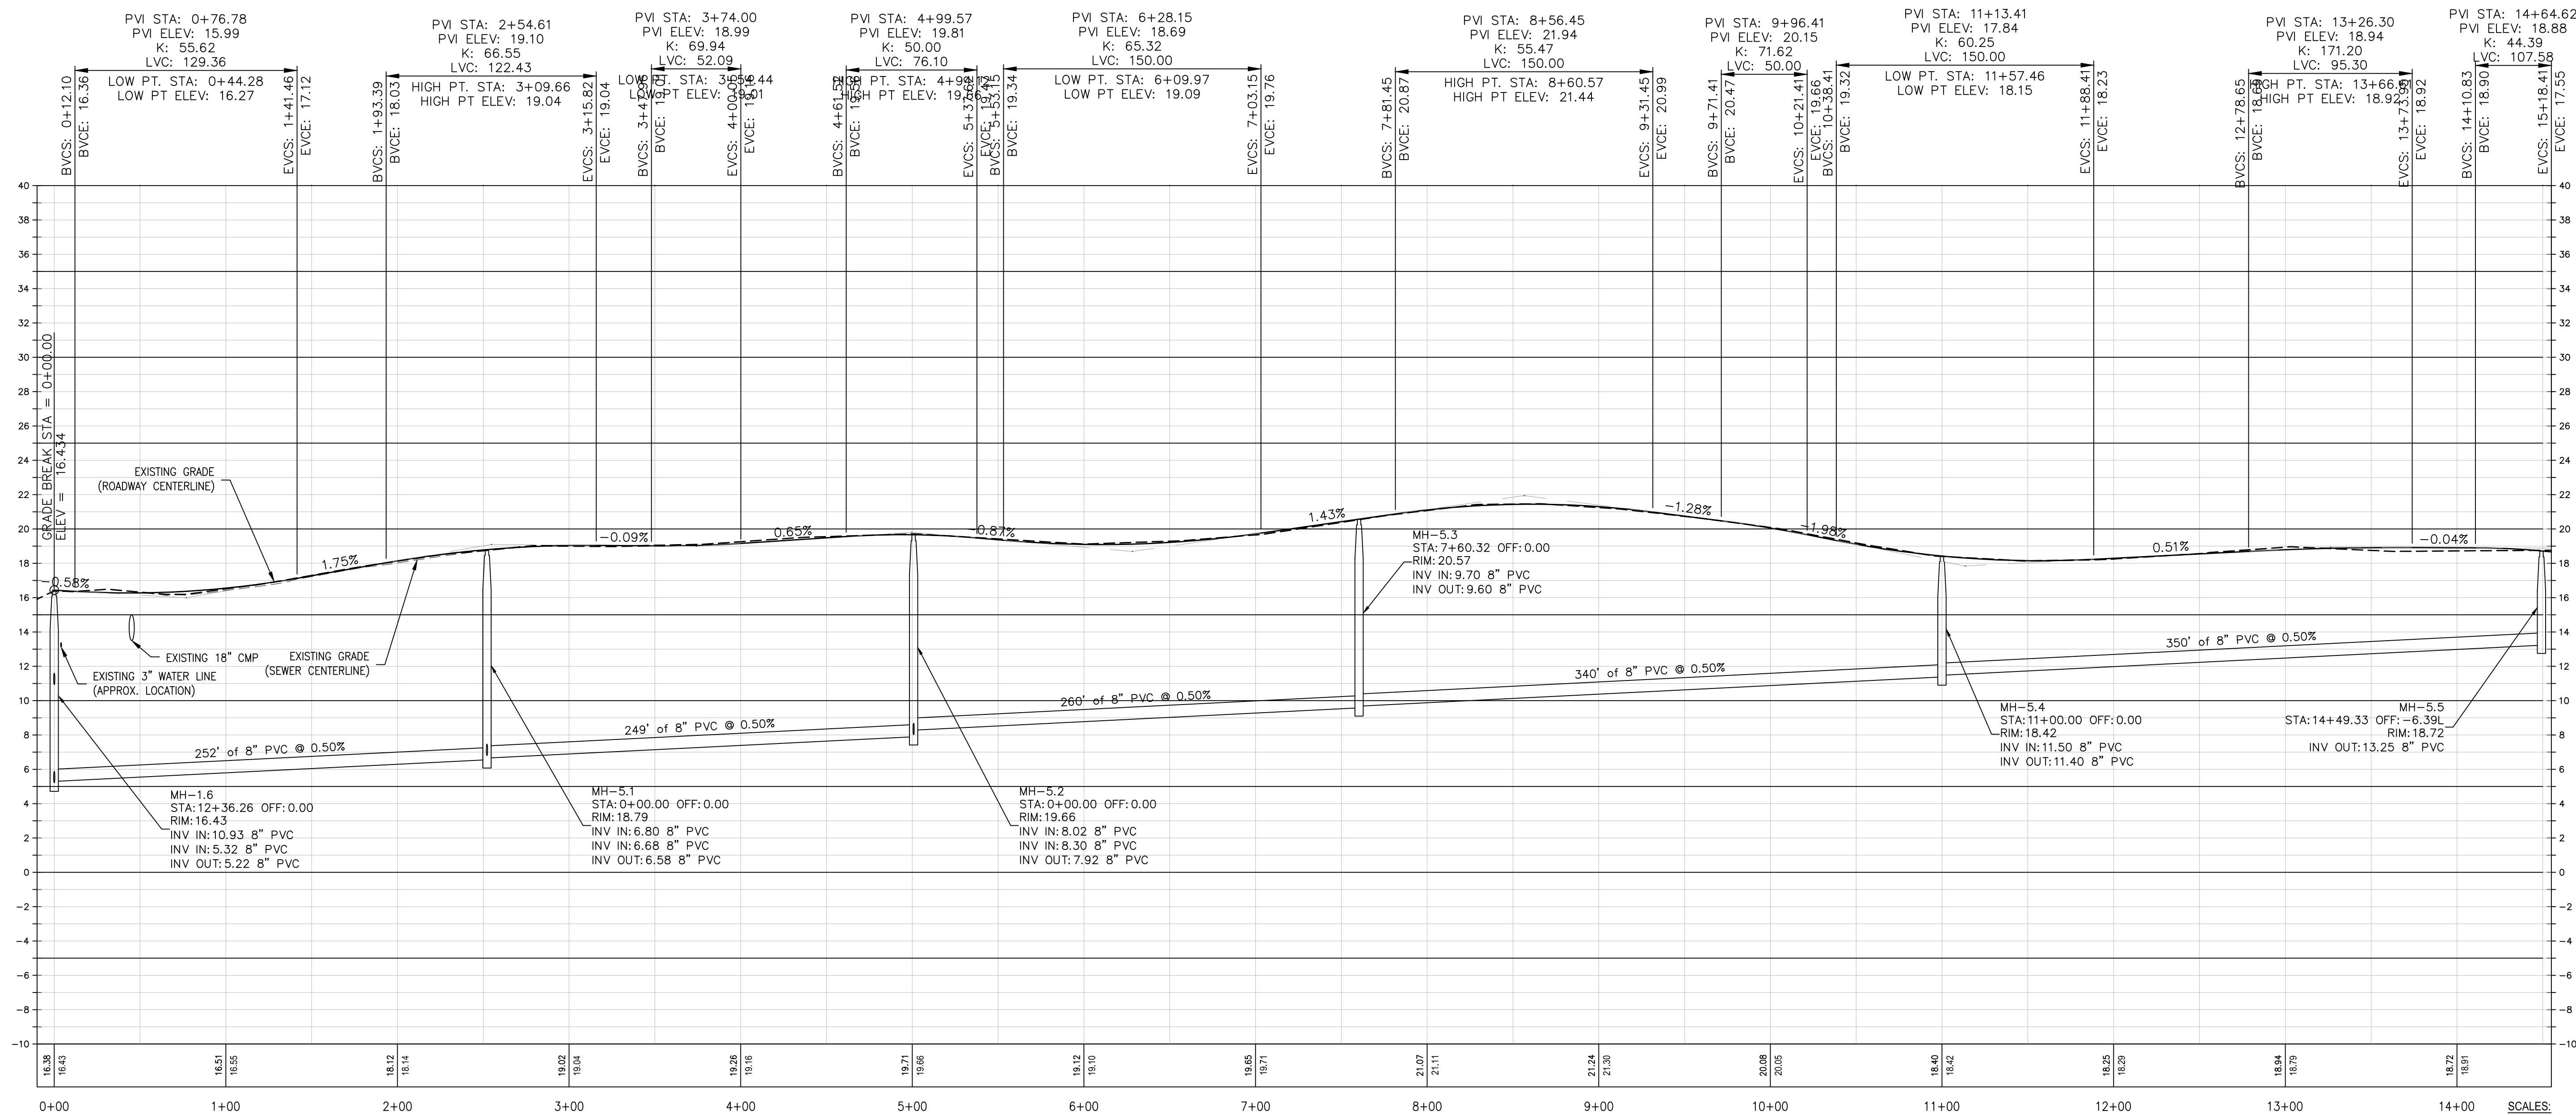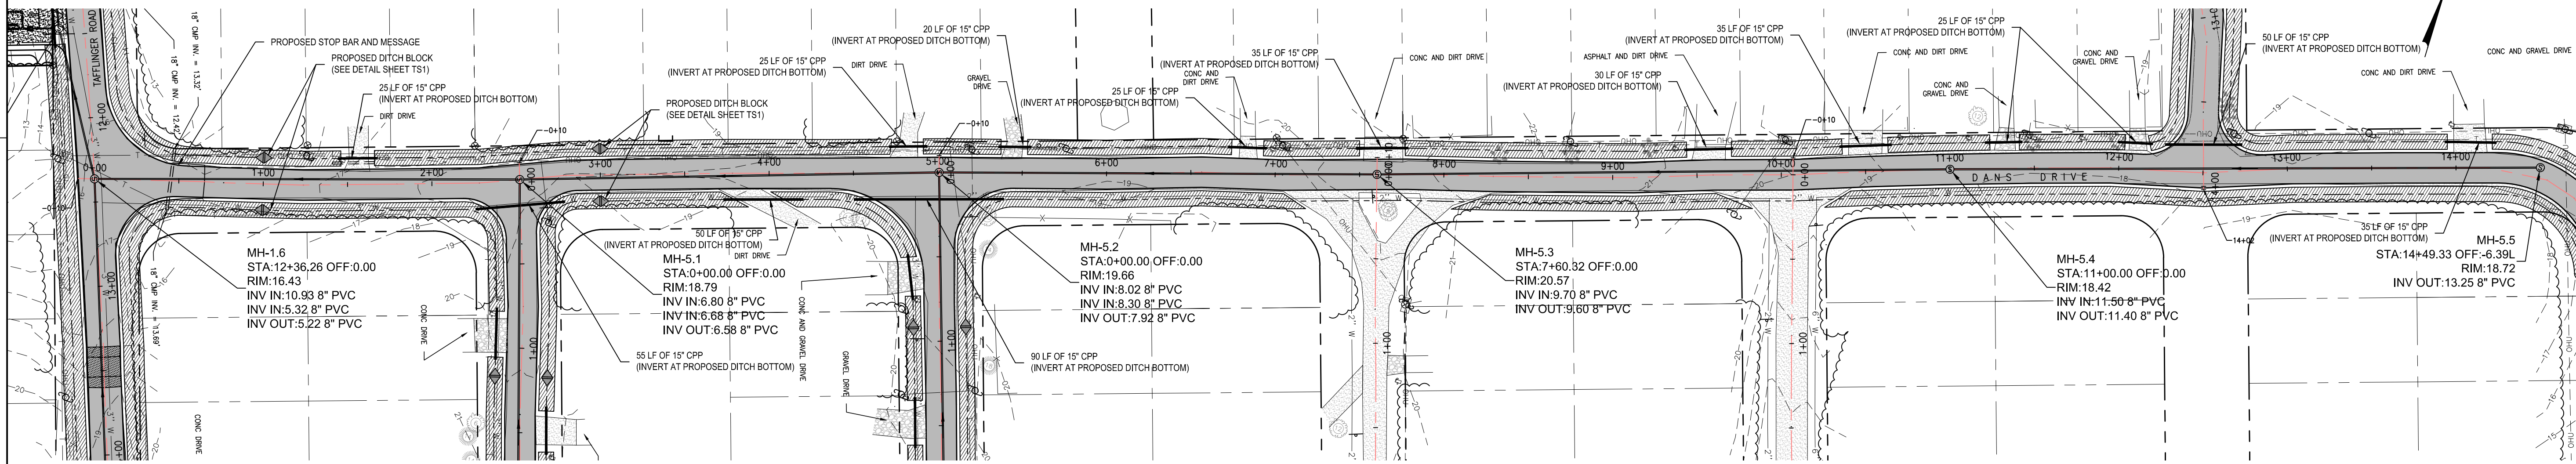


SEAL

EB 0008794

100% COMPLETE

SCALE

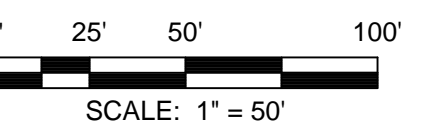

REVISIONS

NO.	DESCRIPTION	DATE

DRAWN BY	L. EVERS
APPROVED BY	T. BURCH
CHECKED BY	P. JONES
DATE	JANUARY 2017


TITLE  
**PLAN AND PROFILE - DAN'S DRIVE**

PROJECT NO. 203.125


C11

SCALES:  
1"=50' HORIZ  
1"=5' VERT  
SHEET NO.

E  
D  
C  
B  
A

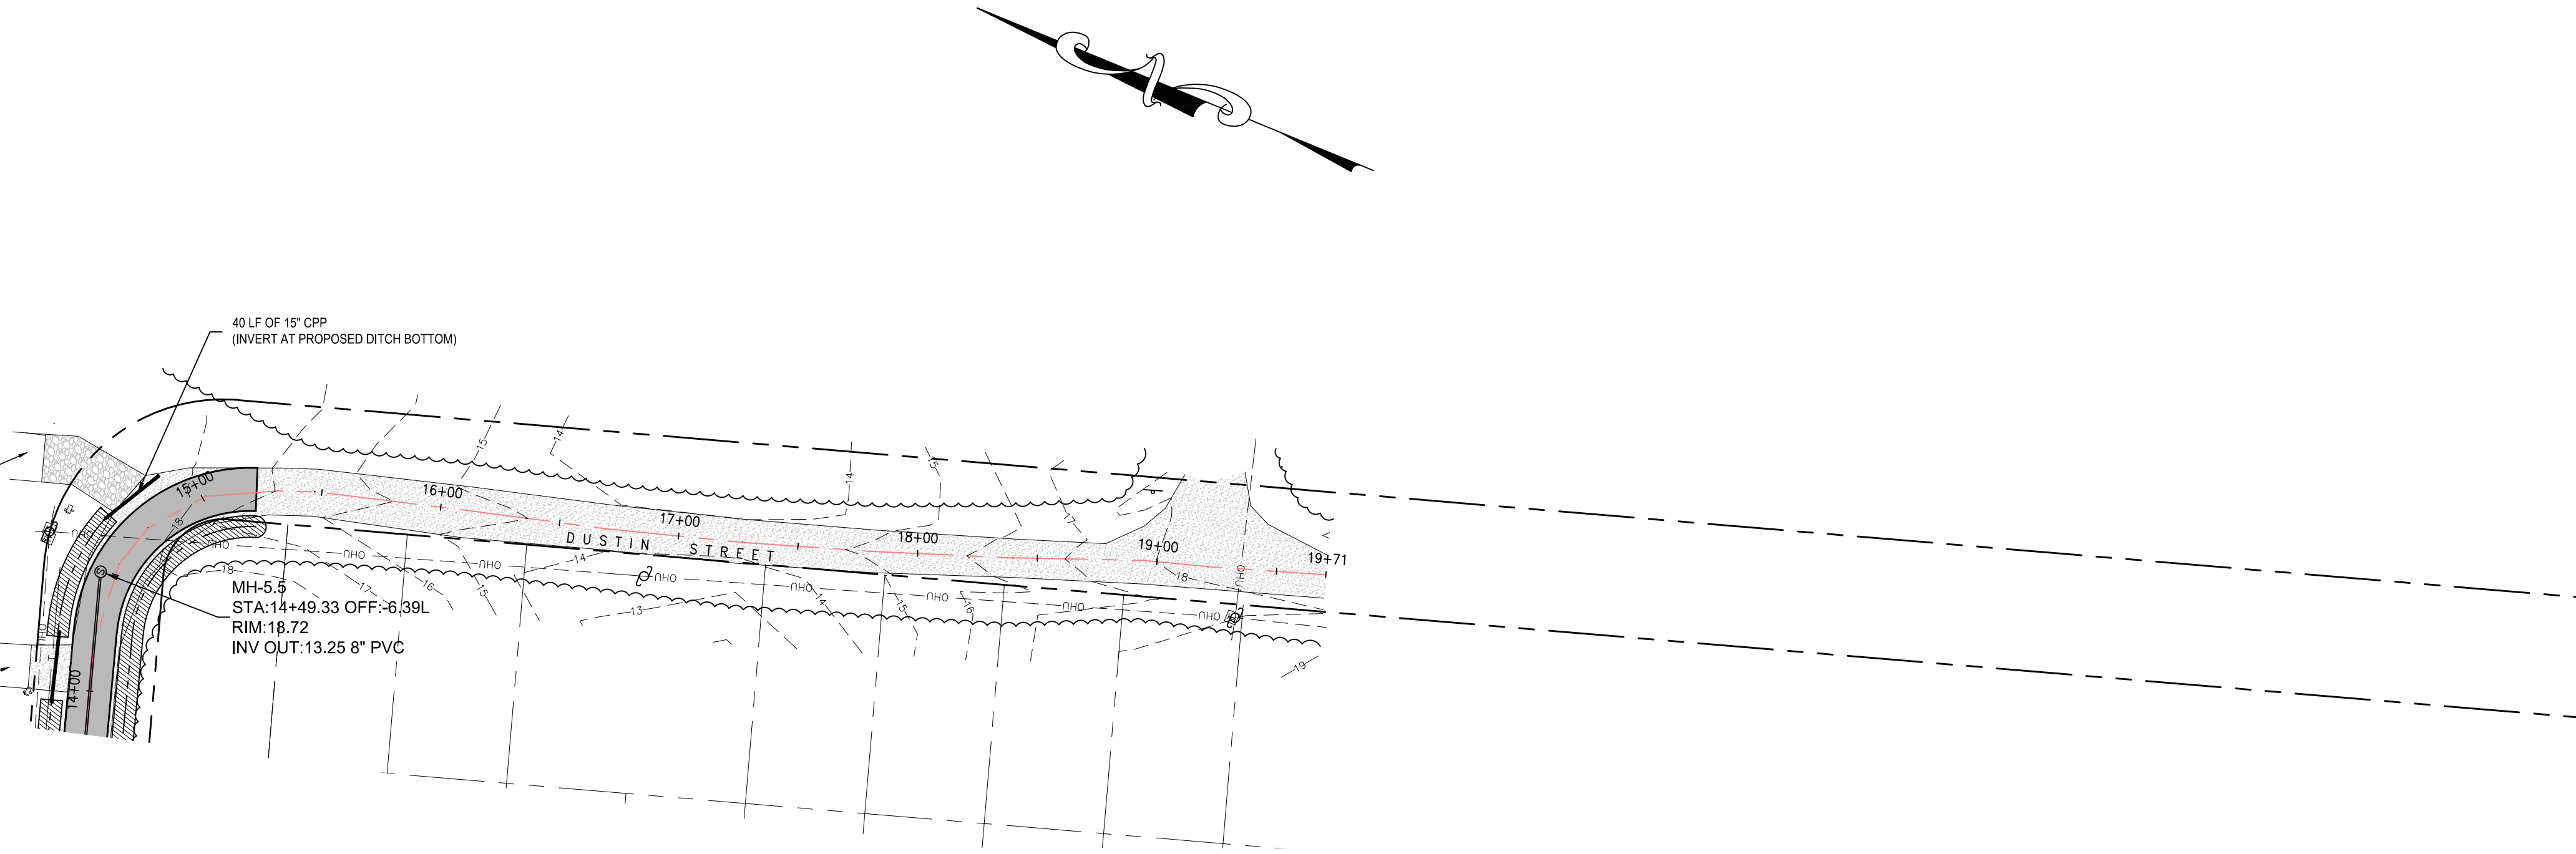

PVI STA: 14+64.62  
 PVI ELEV: 18.88  
 K: 44.39  
 LVC: 107.58

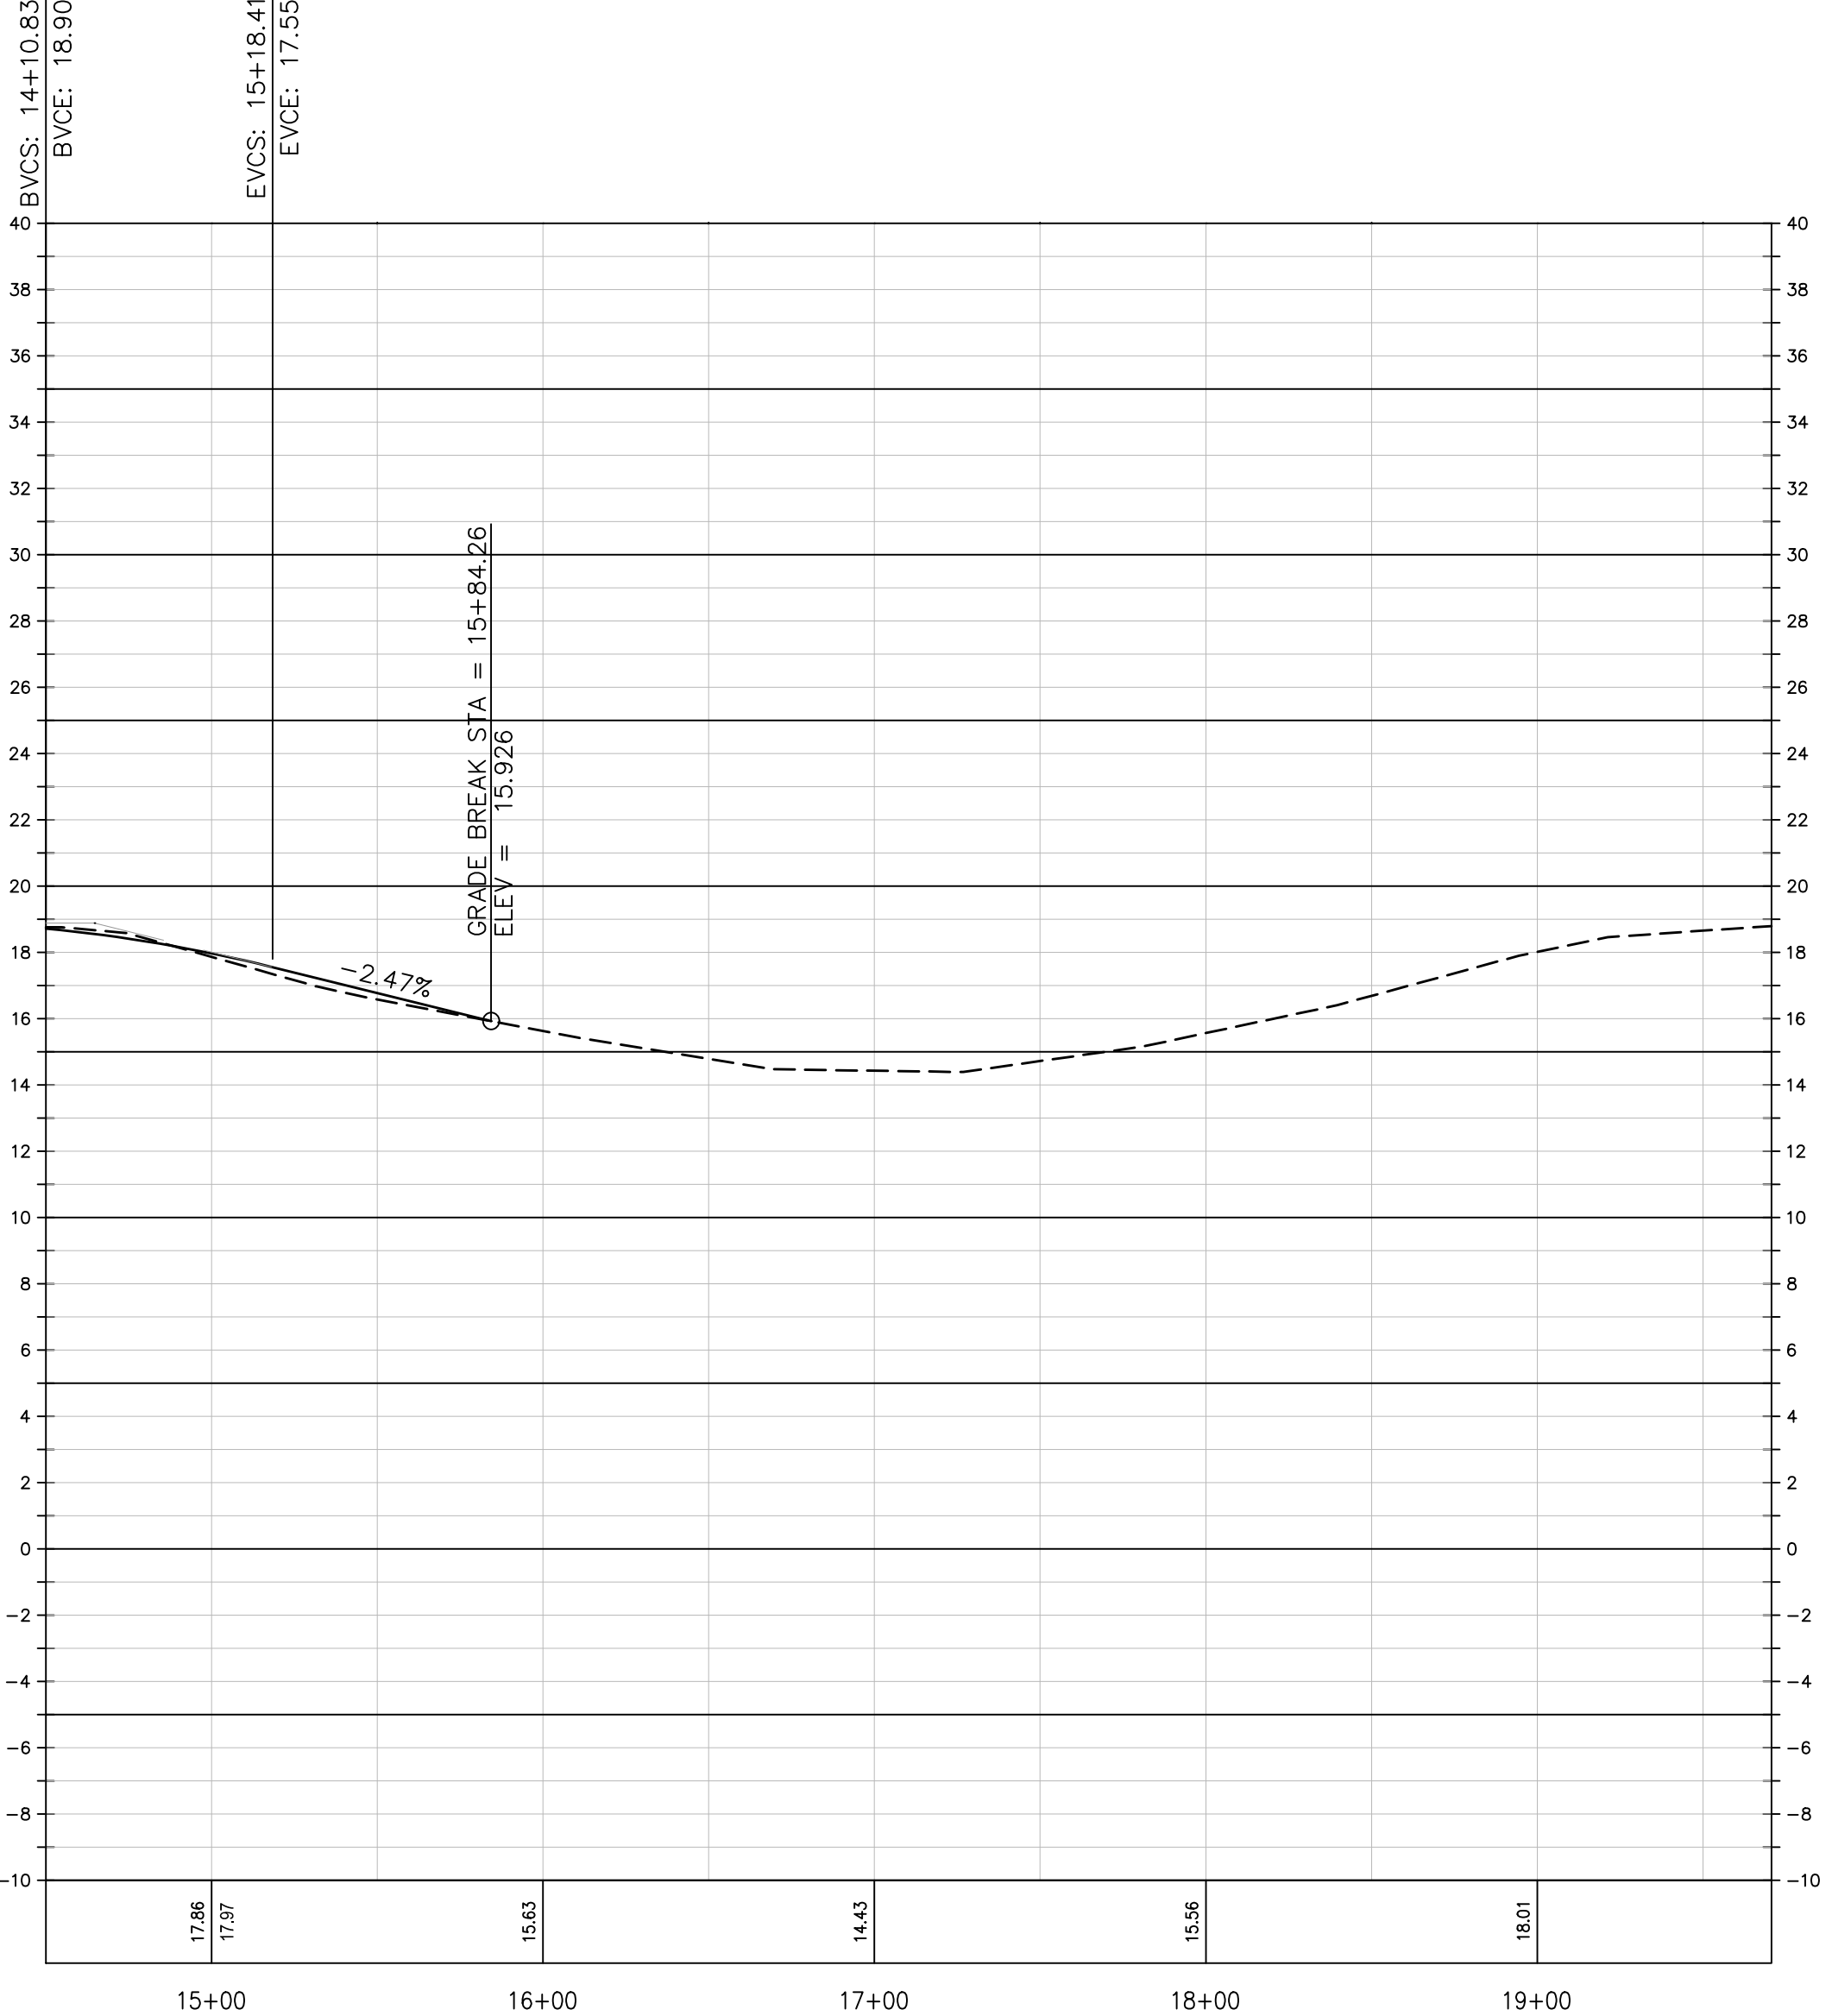


SCALES:  
 1"=50' HORIZ  
 1"=5' VERT

SEAL

EB 0008794

100% COMPLETE

SCALE

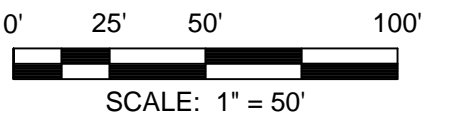

REVISIONS

NO.	DESCRIPTION	DATE


DRAWN BY \_\_\_\_\_ L. EVERS  
 APPROVED BY \_\_\_\_\_ T. BURCH  
 CHECKED BY \_\_\_\_\_ P. JONES  
 DATE \_\_\_\_\_ JANUARY 2017

TITLE  
**PLAN AND PROFILE -  
 DAN'S DRIVE**


PROJECT NO. \_\_\_\_\_ 203.125

**C12**

SHEET NO.

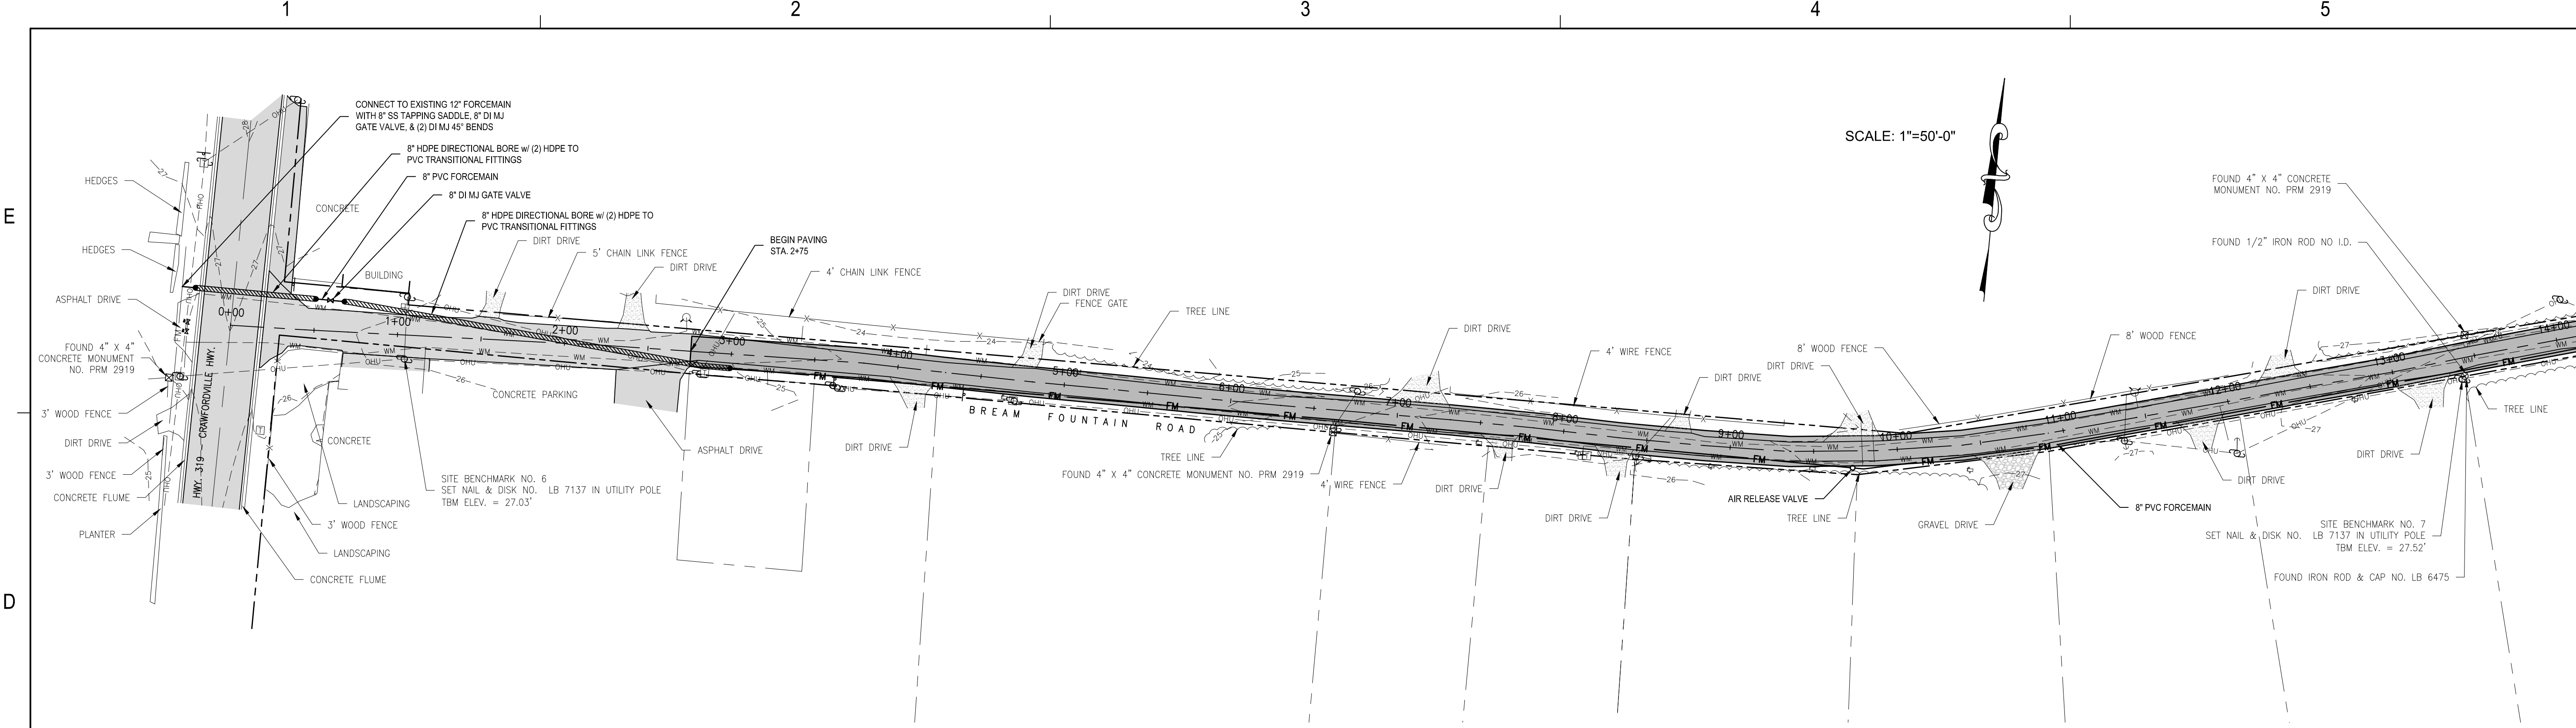

SCALE: 1"=50'-0"

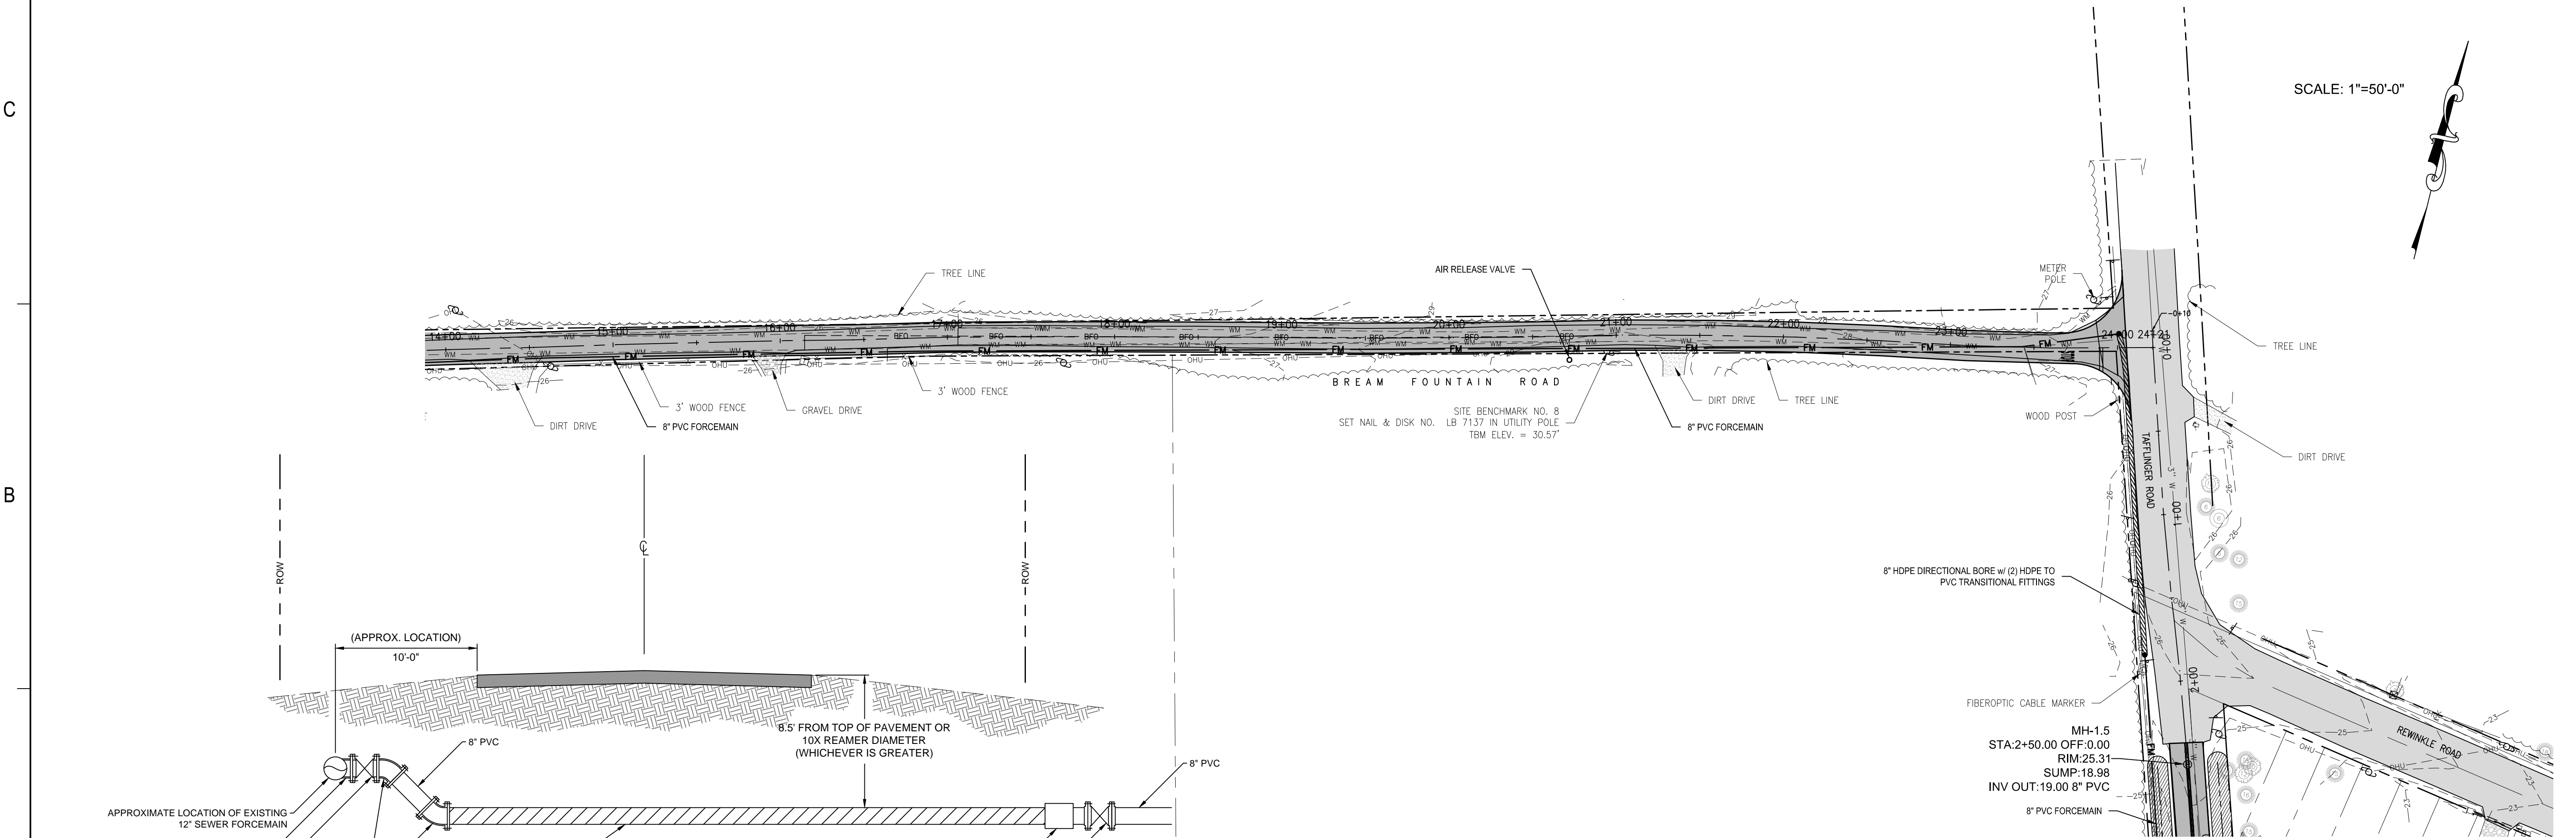

SCALE: 1"=50'-0"



**SECTION - BORE AT U.S. 319 AND BREAM FOUNTAIN ROAD**  
SCALE: N.T.S.

**GENERAL NOTES:**


1. THE LOCATIONS OF THE UTILITIES SHOWN IN THE PLANS ARE BASED ON LIMITED INVESTIGATION TECHNIQUES AND SHOULD BE CONSIDERED APPROXIMATE ONLY. EXISTING UTILITY LOCATIONS HAVE NOT BEEN FIELD VERIFIED BY DEWBERRY-PREBLE RISH AND REPRESENT BEST JUDGEMENT FROM UTILITY OWNERS ONLY.
2. EXISTING UTILITIES ARE TO REMAIN IN PLACE UNLESS OTHERWISE NOTED ON PLANS.
3. THE CONTRACTOR SHALL NOTIFY UTILITY OWNERS THROUGH SUNSHINE 811 (1-800-432-4770 OR 811) TWO BUSINESS DAYS IN ADVANCE OF BEGINNING CONSTRUCTION ON THE PROJECT SITE.
4. AVOID UNNECESSARY EXCAVATION WITHIN 8' OF EDGE OF PAVEMENT.
5. MAINTAIN HORIZONTAL AND VERTICAL CLEARANCE FROM CONFLICTING UTILITIES PER DETAIL SHEET

SEAL

EB 0008794

100% COMPLETE

SCALE

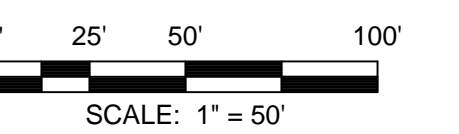

REVISIONS

NO.	DESCRIPTION	DATE

DRAWN BY	L. EVERS
APPROVED BY	T. BURCH
CHECKED BY	P. JONES
DATE	JANUARY 2017

TITLE  
**BREAM FOUNTAIN ROAD - FORCMAIN ROUTE**

PROJECT NO. 203.125

**FM1**

SHEET NO.