

CONSTRUCTION DRAWINGS FOR:

WAKULLA GARDENS SEWER PHASE I

PREPARED FOR:

WAKULLA COUNTY FLORIDA

PROJECT NUMBER: 203.124

JANUARY 2017

PREPARED BY:




324 Marina Drive
Port St. Joe, FL 32456
(850) 227-7200


100% COMPLETE
January, 2017

BOARD OF COUNTY COMMISSIONERS:


RALPH THOMAS, CHAIRMAN, DISTRICT 1
RANDY MERRITT, DISTRICT 2
MIKE STEWART, VICE-CHAIRMAN, DISTRICT 3
JERRY MOORE, DISTRICT 4
CHUCK HESS, DISTRICT 5
DAVID EDWARDS, COUNTY ADMINISTRATOR

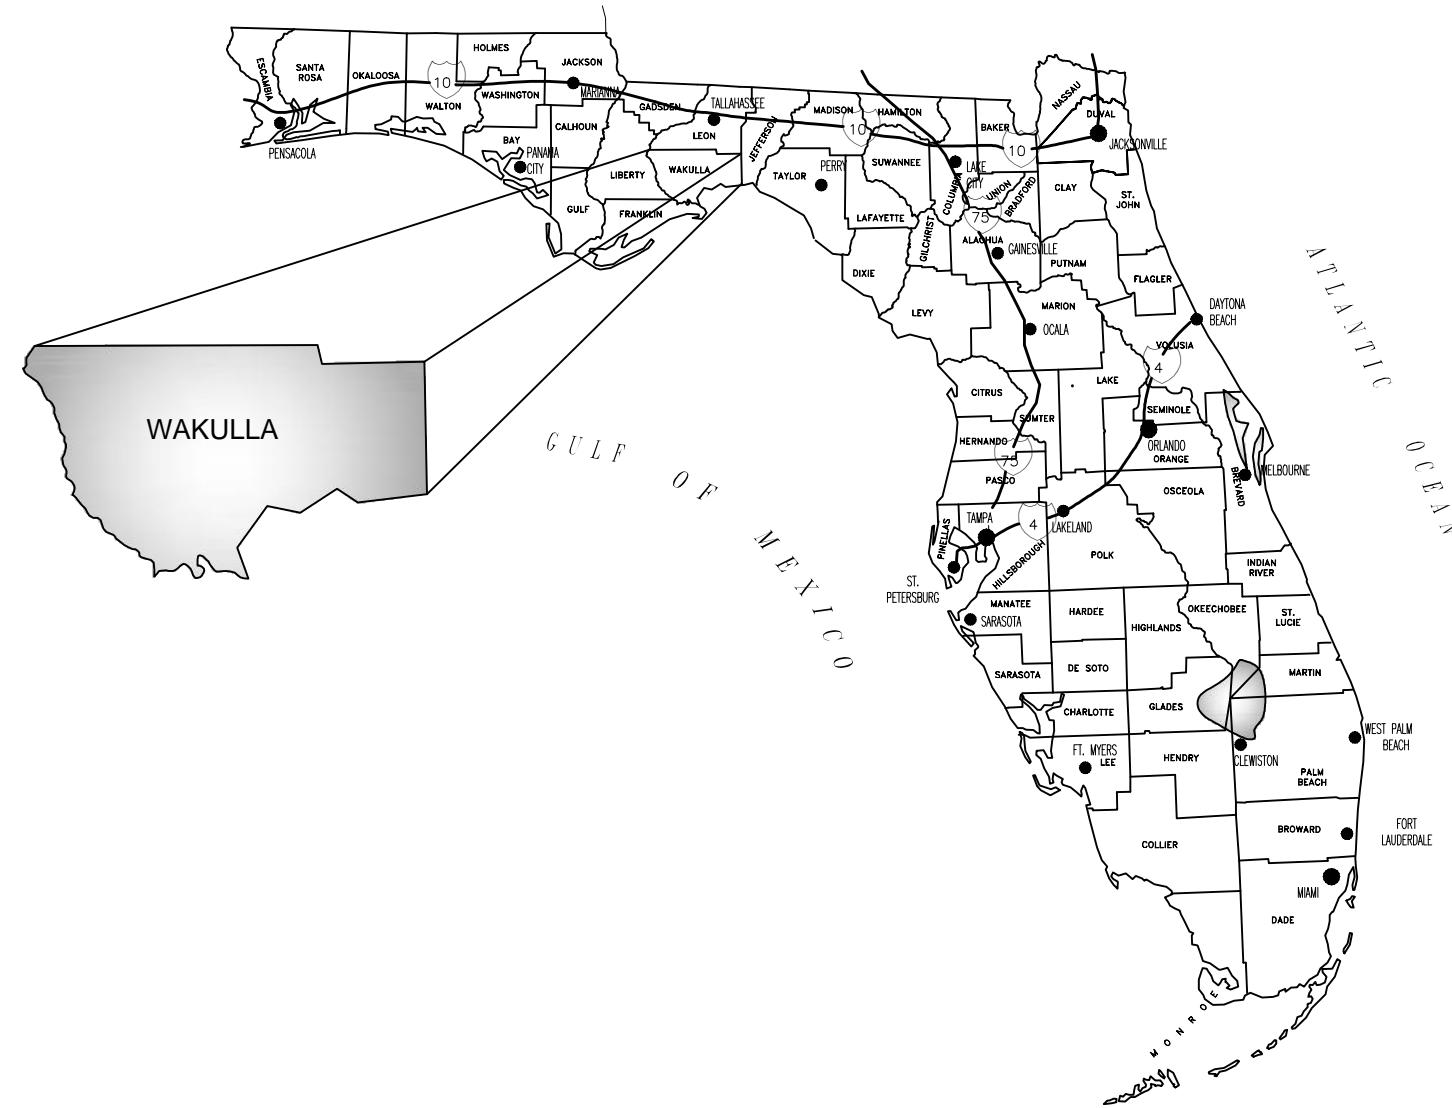

VICINITY MAP

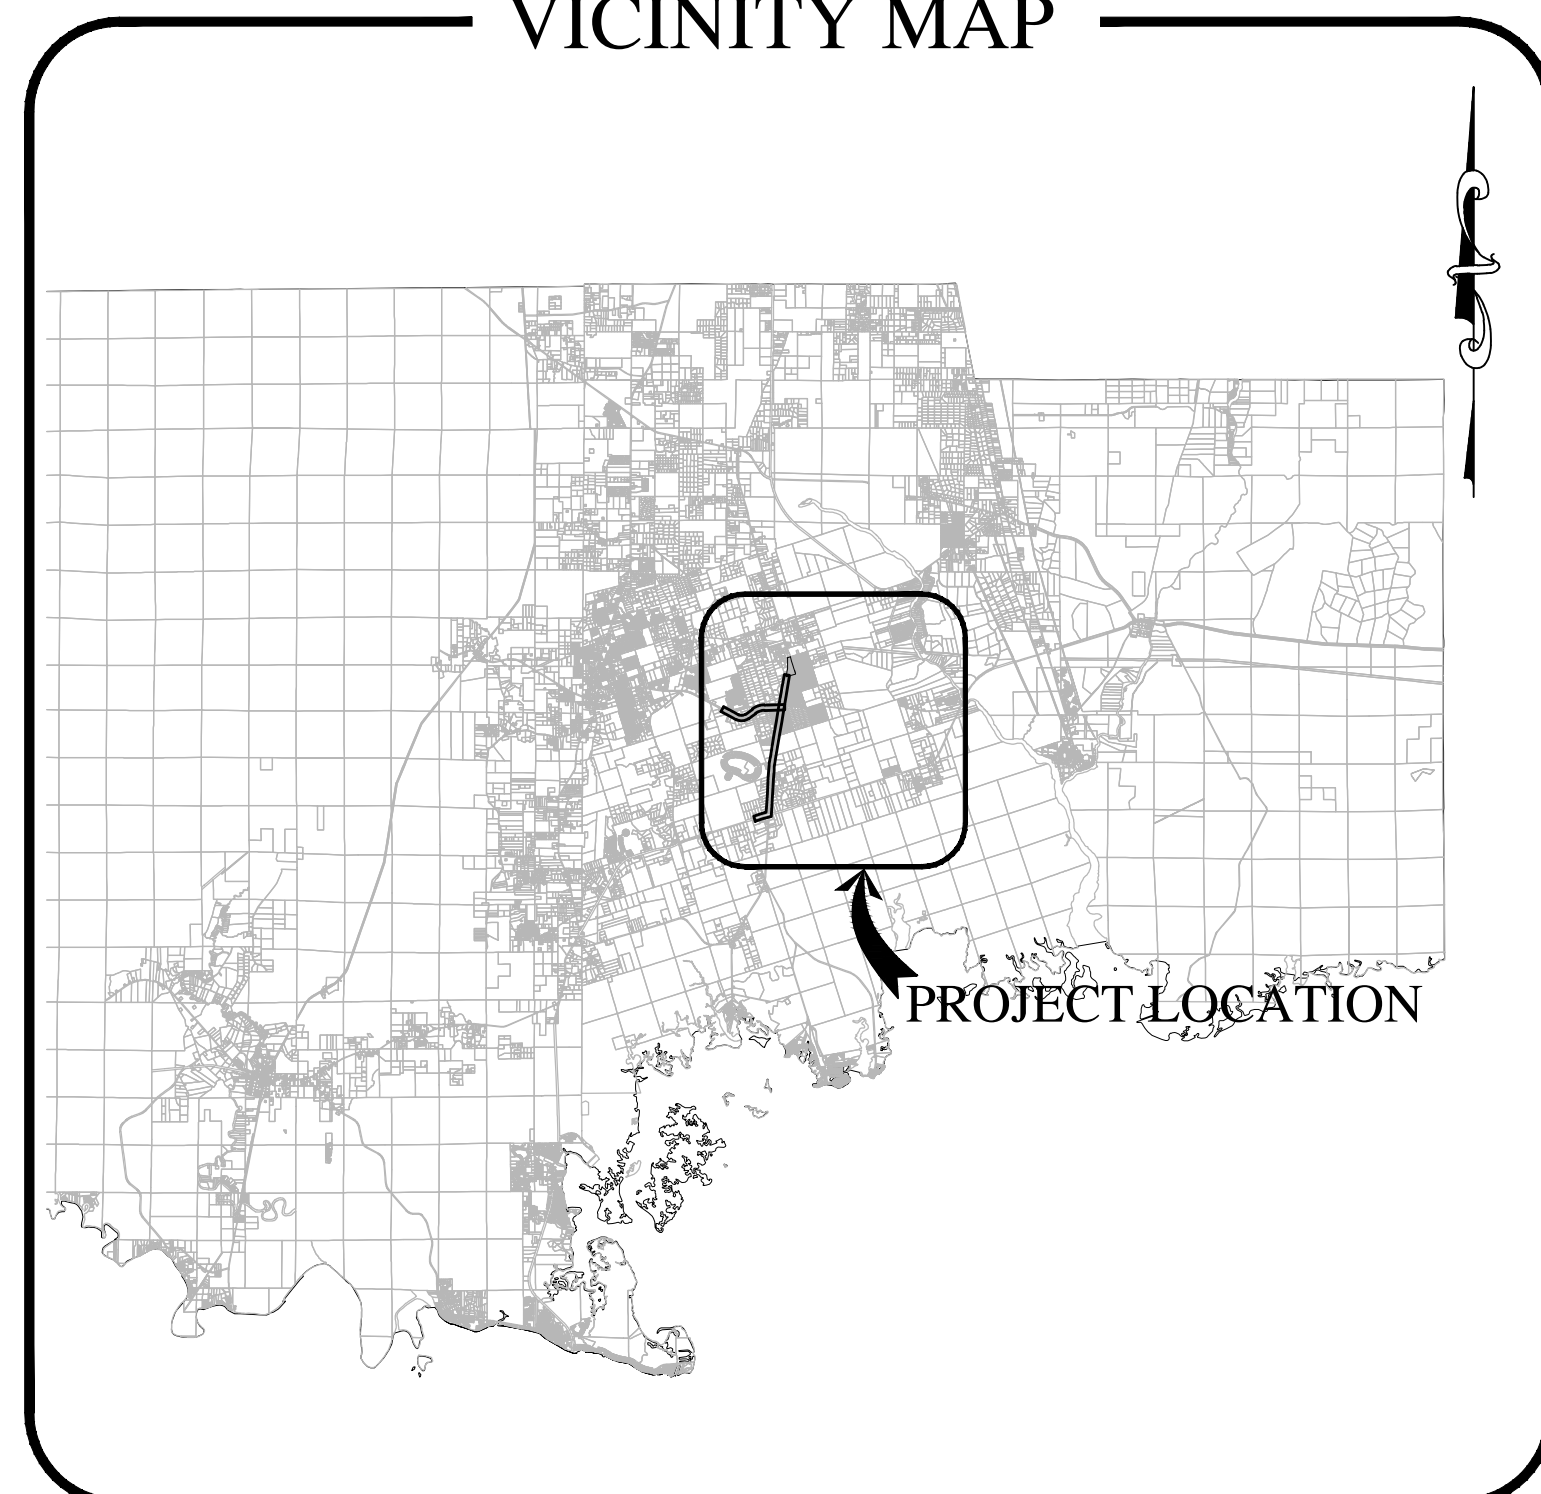

LOCATION MAP

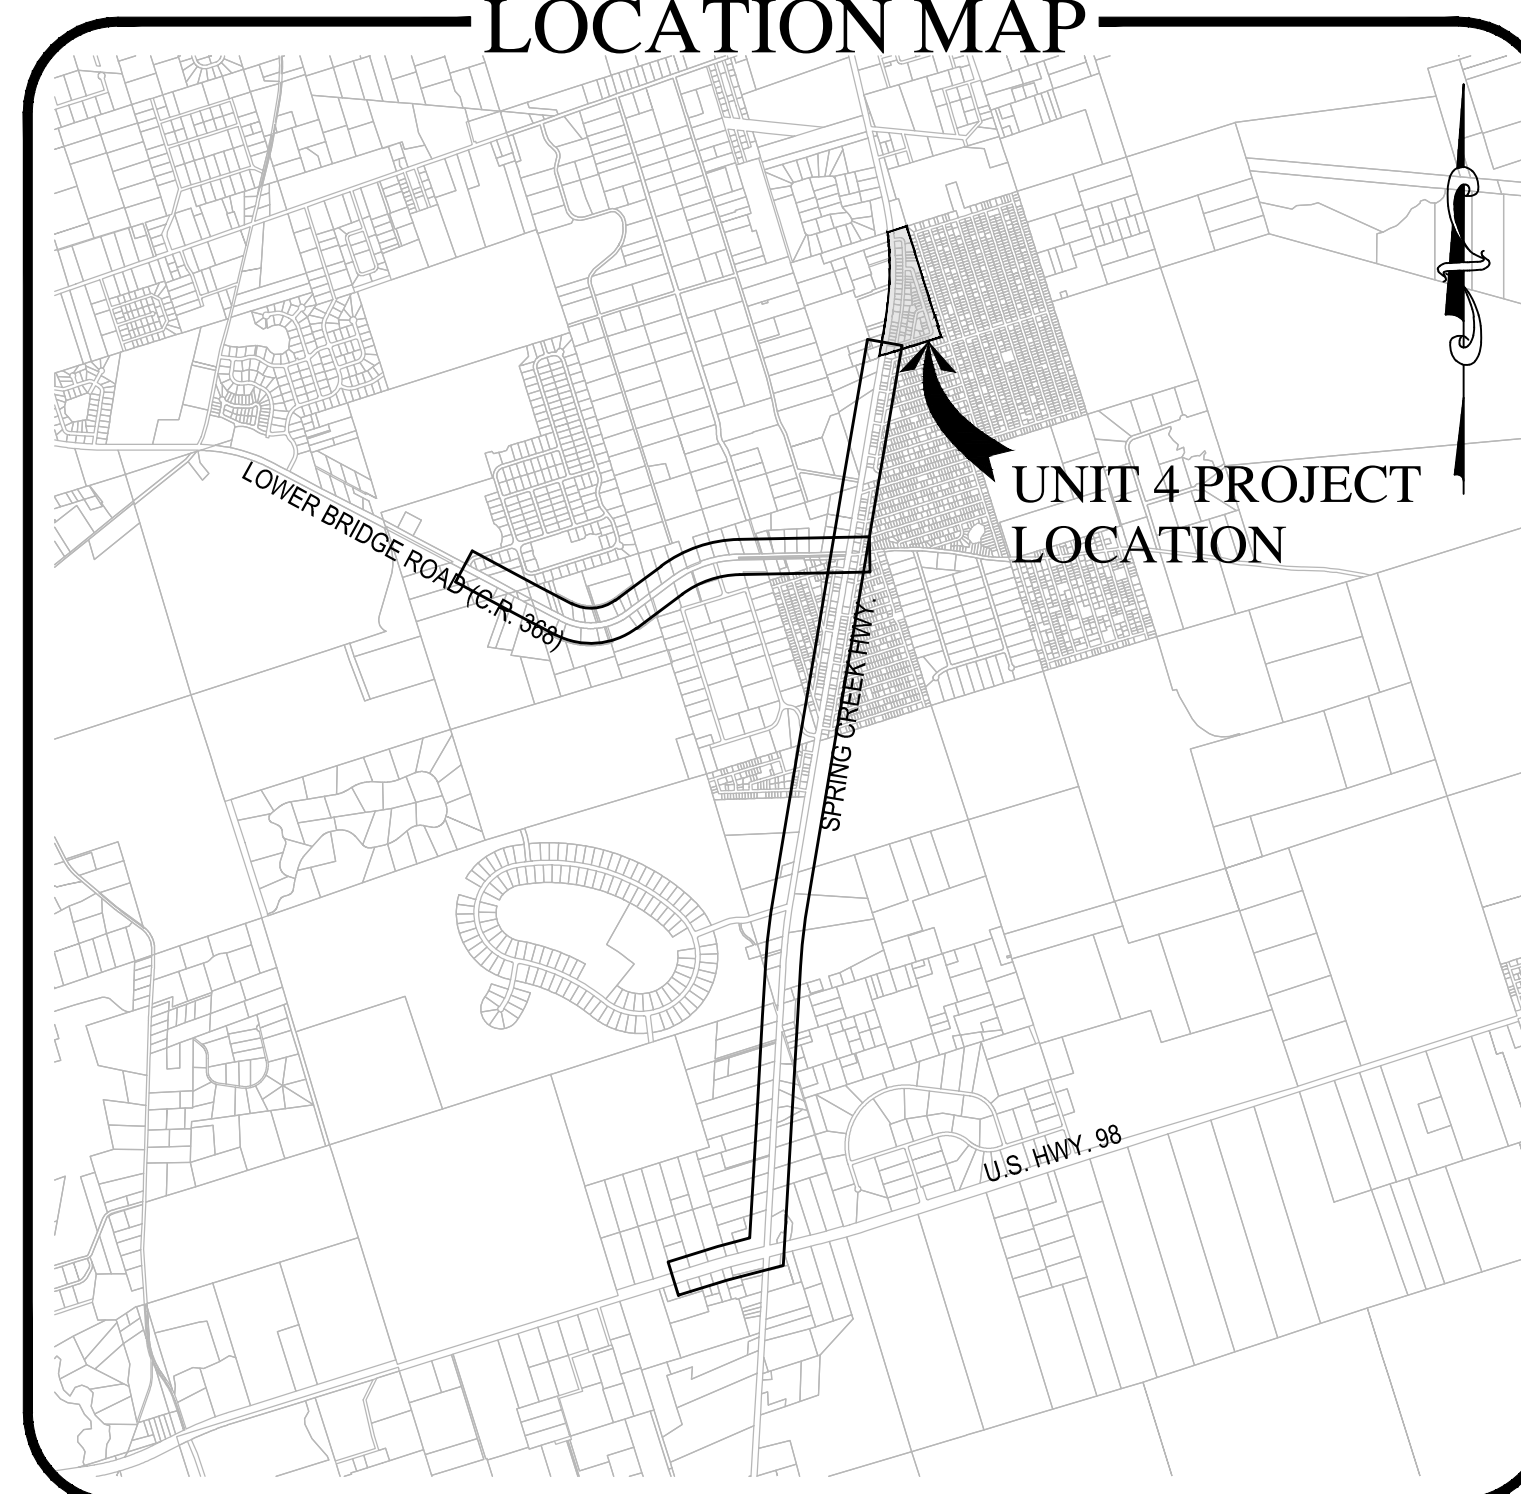

DRAWING INDEX


TITLE	NO.
GENERAL NOTES	G1
OVERALL PROJECT AREA	OA1
KEY SHEET - GRAVITY SEWER	K1
PLAN AND PROFILE - PROVO PLACE	C1-C2
PLAN AND PROFILE - COCHISE STREET N.W.	C3
PLAN AND PROFILE - ONEIDA DRIVE	C4
PLAN AND PROFILE - COCHISE STREET S.W.	C5
KEY SHEET - FORCEMAIN ROUTE 1 & 2	K2
PLAN VIEW - FORCEMAIN ROUTE 1	C6-C13
PLAN VIEW - FORCEMAIN ROUTE 2	C14-C16
UNIT 4 LIFT STATION DETAILS	LS1
MASTER LIFT STATION DETAILS	LS2
MANHOLE DETAILS	D1
MISCELLANEOUS DETAILS	D2-D5
ELECTRICAL - UNIT 4 LIFT STATION DETAILS	E1
ELECTRICAL - UNIT 4 LIFT STATION DETAILS	E2
ELECTRICAL - MASTER LIFT STATION DETAILS	E3
ELECTRICAL - MASTER LIFT STATION DETAILS	E4

SEAL

PHILIP A. JONES, P.E. 49551
EB 0008794

100% COMPLETE

SCALE

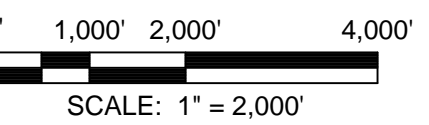

REVISIONS

NO.	DESCRIPTION	DATE

DRAWN BY	L. EVERS
APPROVED BY	T. BURCH
CHECKED BY	P. JONES
DATE	JANUARY 2017

TITLE
OVERALL PROJECT AREA

PROJECT NO. 203.124

OA1

SHEET NO.



E

D

C

B

A

1

2


3

4

5

1 2 3 4 5

E
D
C
B
A

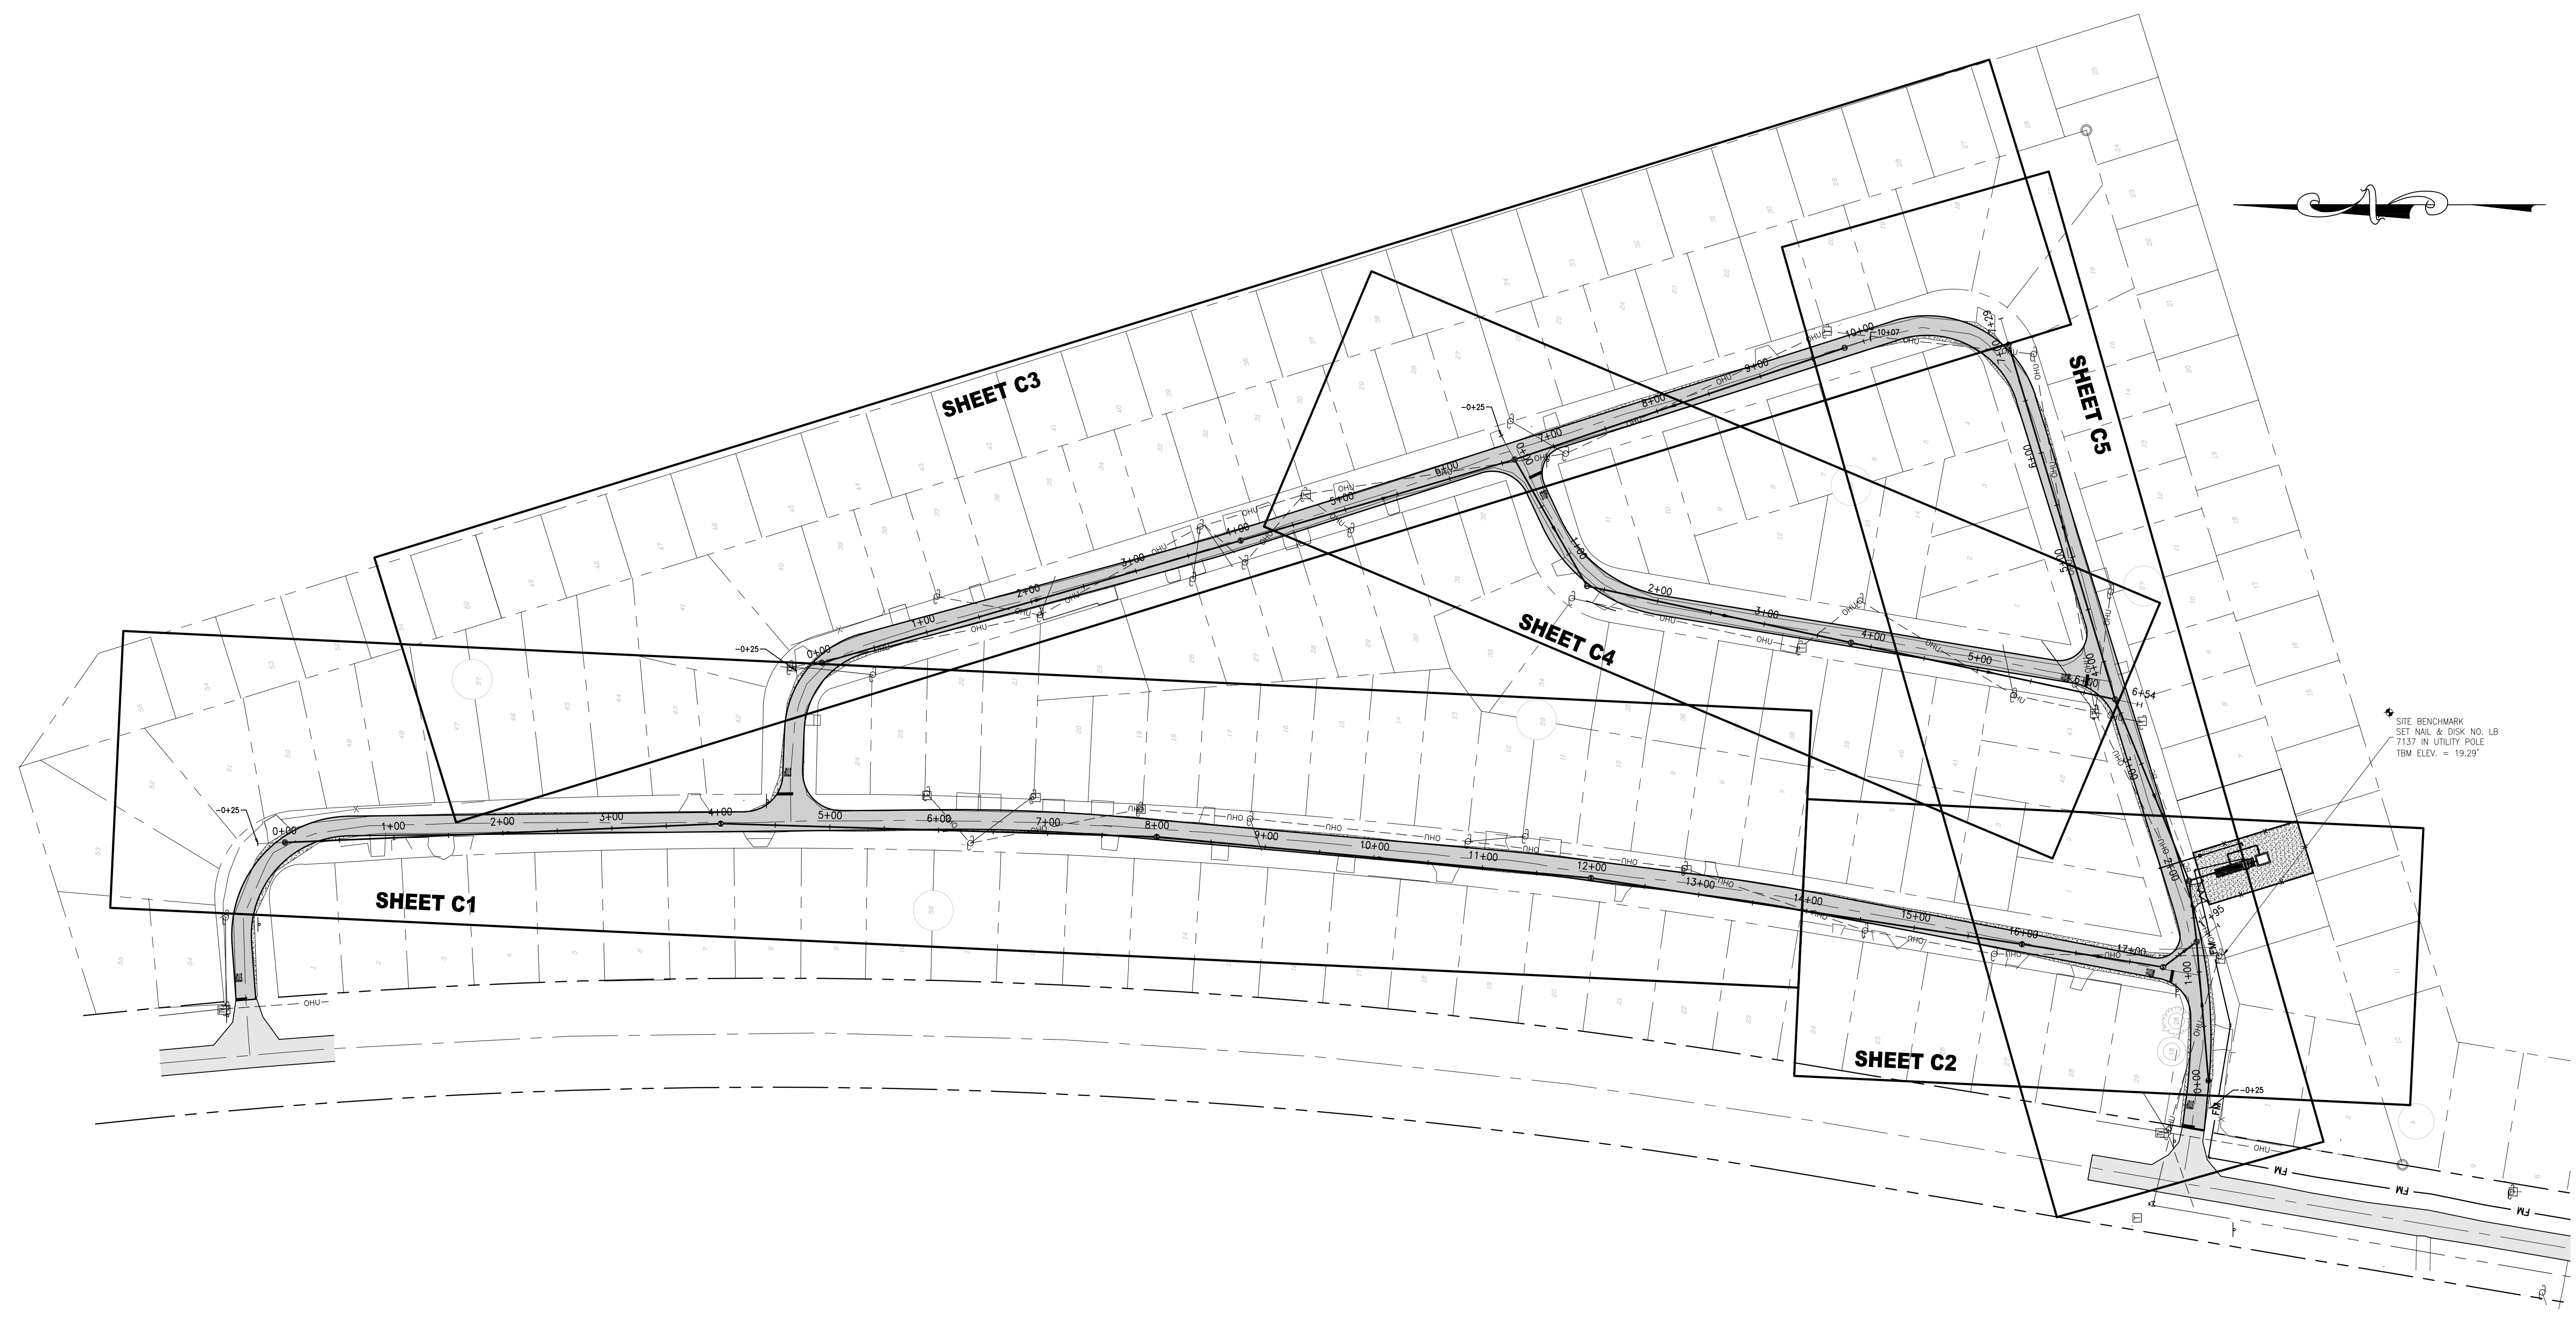

324 Marina Drive
 Port St. Joe, FL 32456
 (850) 227-7200

WAKULLA GARDENS SEWER - PHASE 1
CITY OF CRAWFORDVILLE
WAKULLA COUNTY
FLORIDA


1/22/2018 9:07:15 AM - K:\203.124\WAKULLA GARDENS SEWER\DWG\DEF\PRODUCTION\UNIT_4\DISK4.DWG

SEAL

PHILIP A. JONES, P.E. 49551
 EB 0008794

100% COMPLETE

SCALE

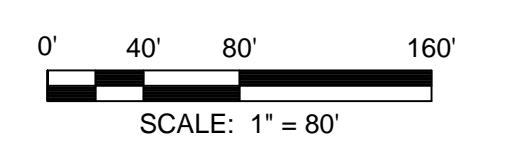

REVISIONS

NO.	DESCRIPTION	DATE



DRAWN BY _____ L. EVERS
 APPROVED BY _____ T. BURCH
 CHECKED BY _____ P. JONES
 DATE _____ JANUARY 2017

TITLE
KEY SHEET - GRAVITY SEWER

PROJECT NO. 203.124

K1


SHEET NO.

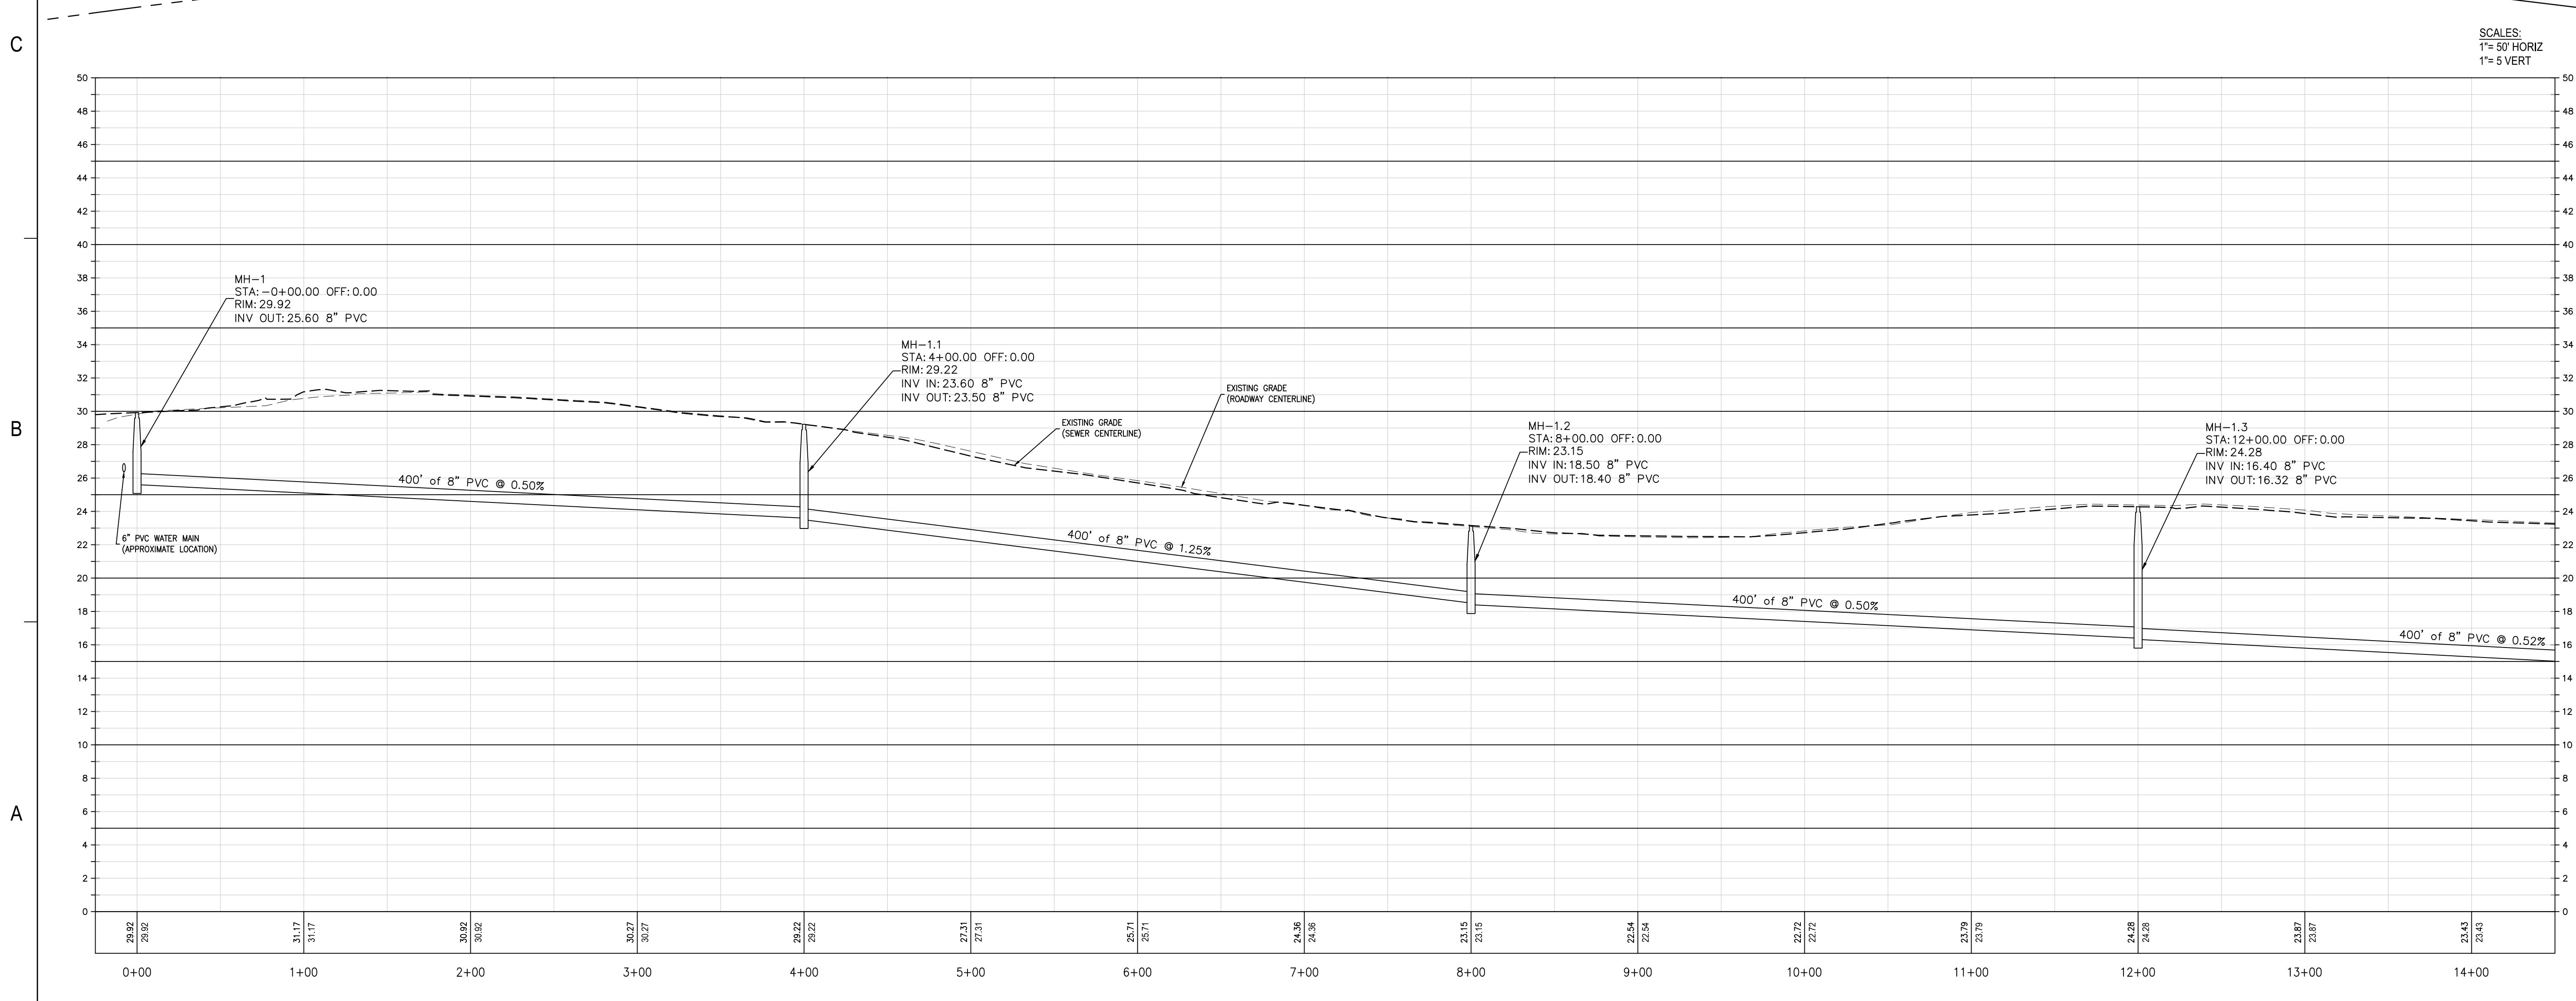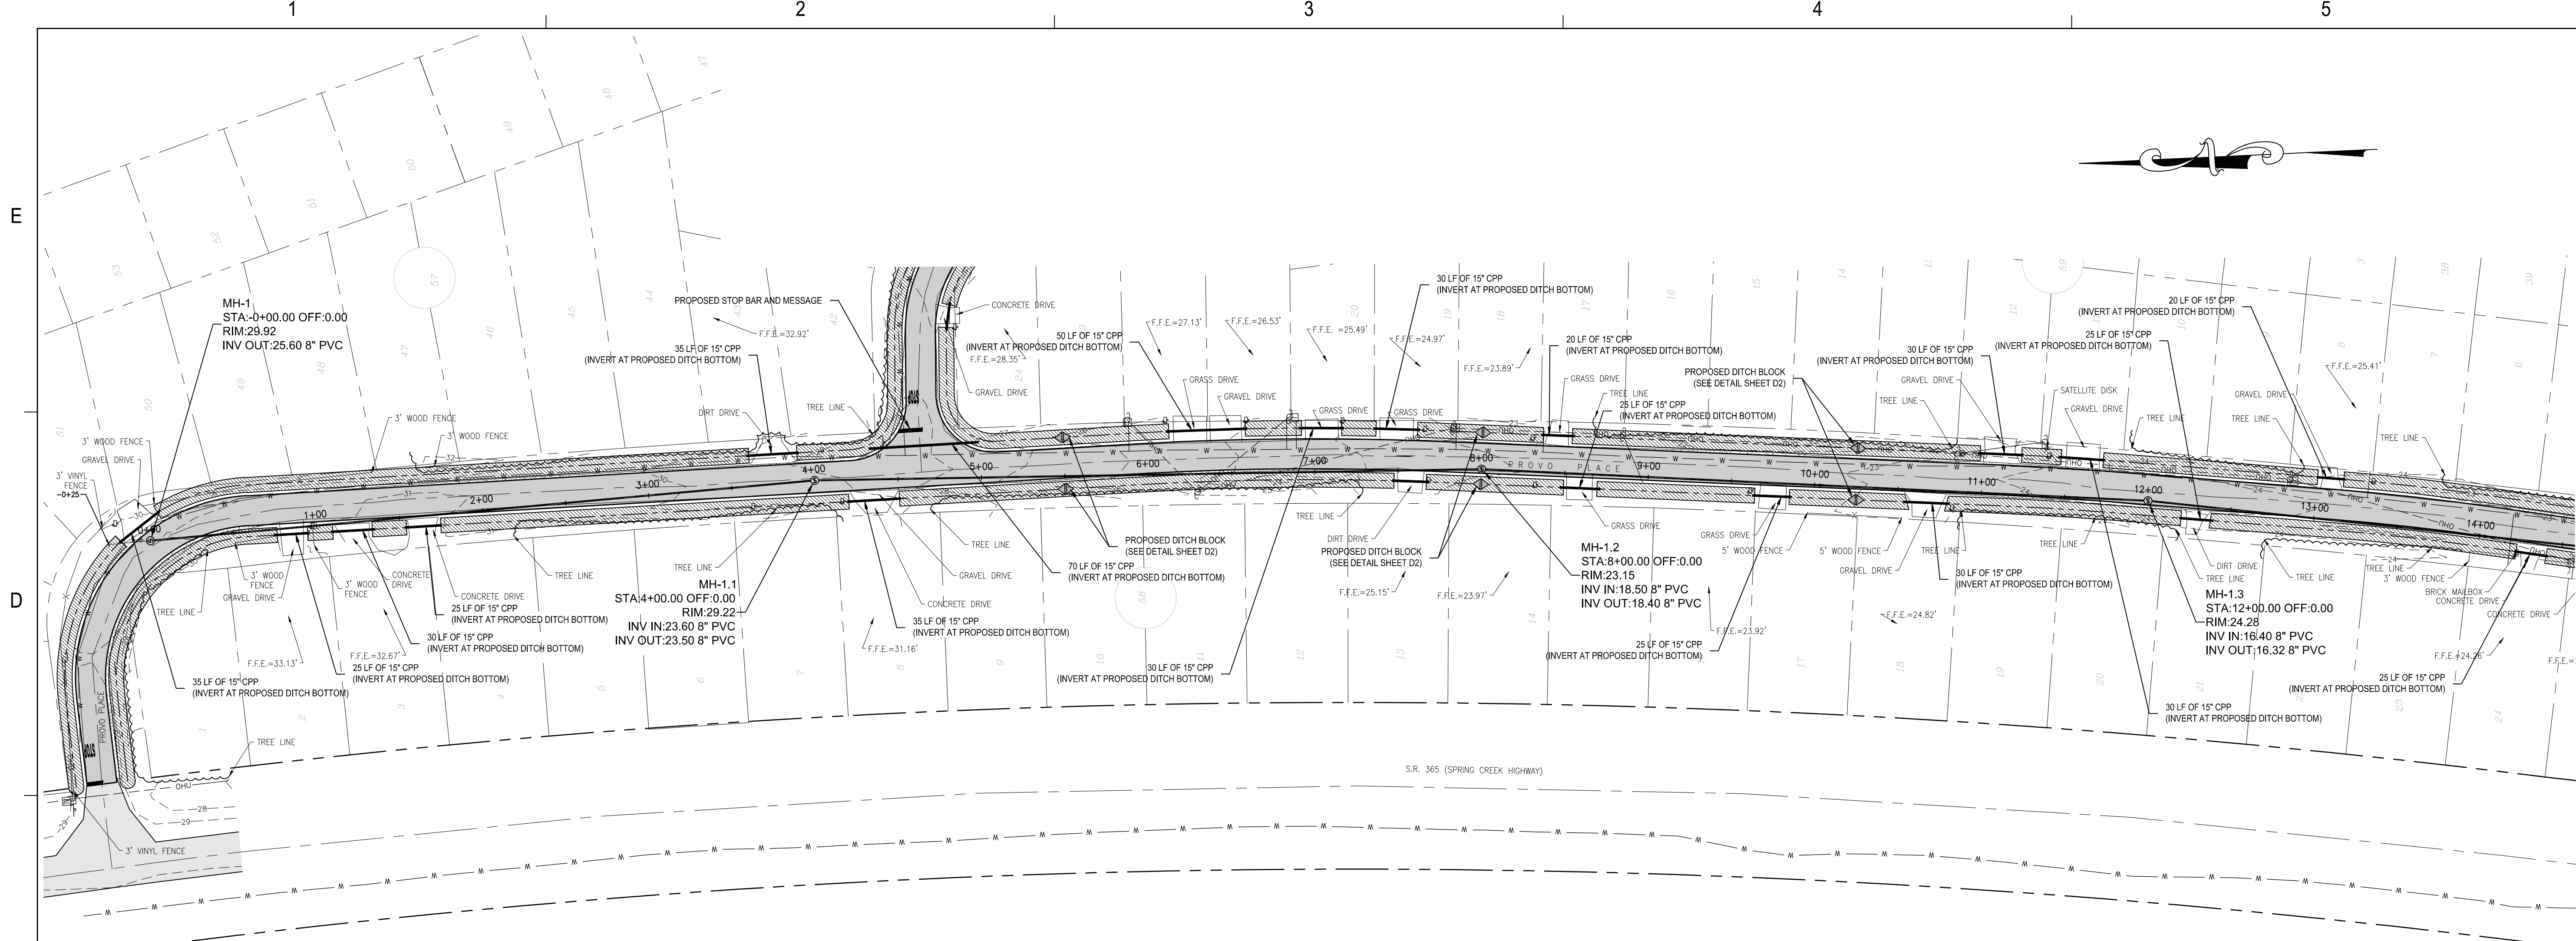

SEAL

PHILIP A. JONES, P.E. 49551
EB 0008794

100% COMPLETE

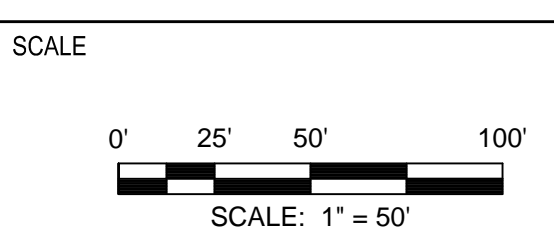

REVISIONS

NO.	DESCRIPTION	DATE

DRAWN BY	L. EVERS
APPROVED BY	T. BURCH
CHECKED BY	P. JONES
DATE	JANUARY 2017

TITLE
**PLAN AND PROFILE -
PROVO PLACE**

PROJECT NO. 203.124

C1

SHEET NO.

WAKULLA GARDENS SEWER - PHASE 1
CITY OF CRAWFORDVILLE

WAKULLA COUNTY
FLORIDA


1/22/2016 9:07:15 AM - K:\203124 WAKULLA GARDENS SEWER\DWG\FOLDER_4\PRODUCTION\UNIT_4_DWG.DWG

SEAL

PHILIP A. JONES, P.E. 49551
EB 0008794

100% COMPLETE

SCALE

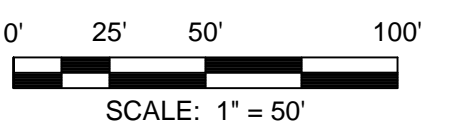

REVISIONS

NO.	DESCRIPTION	DATE



DRAWN BY _____ L. EVERS
APPROVED BY _____ T. BURCH
CHECKED BY _____ P. JONES
DATE _____ JANUARY 2017



TITLE
**PLAN AND PROFILE -
PROVO PLACE**

PROJECT NO. 203.124

C2

SHEET NO.

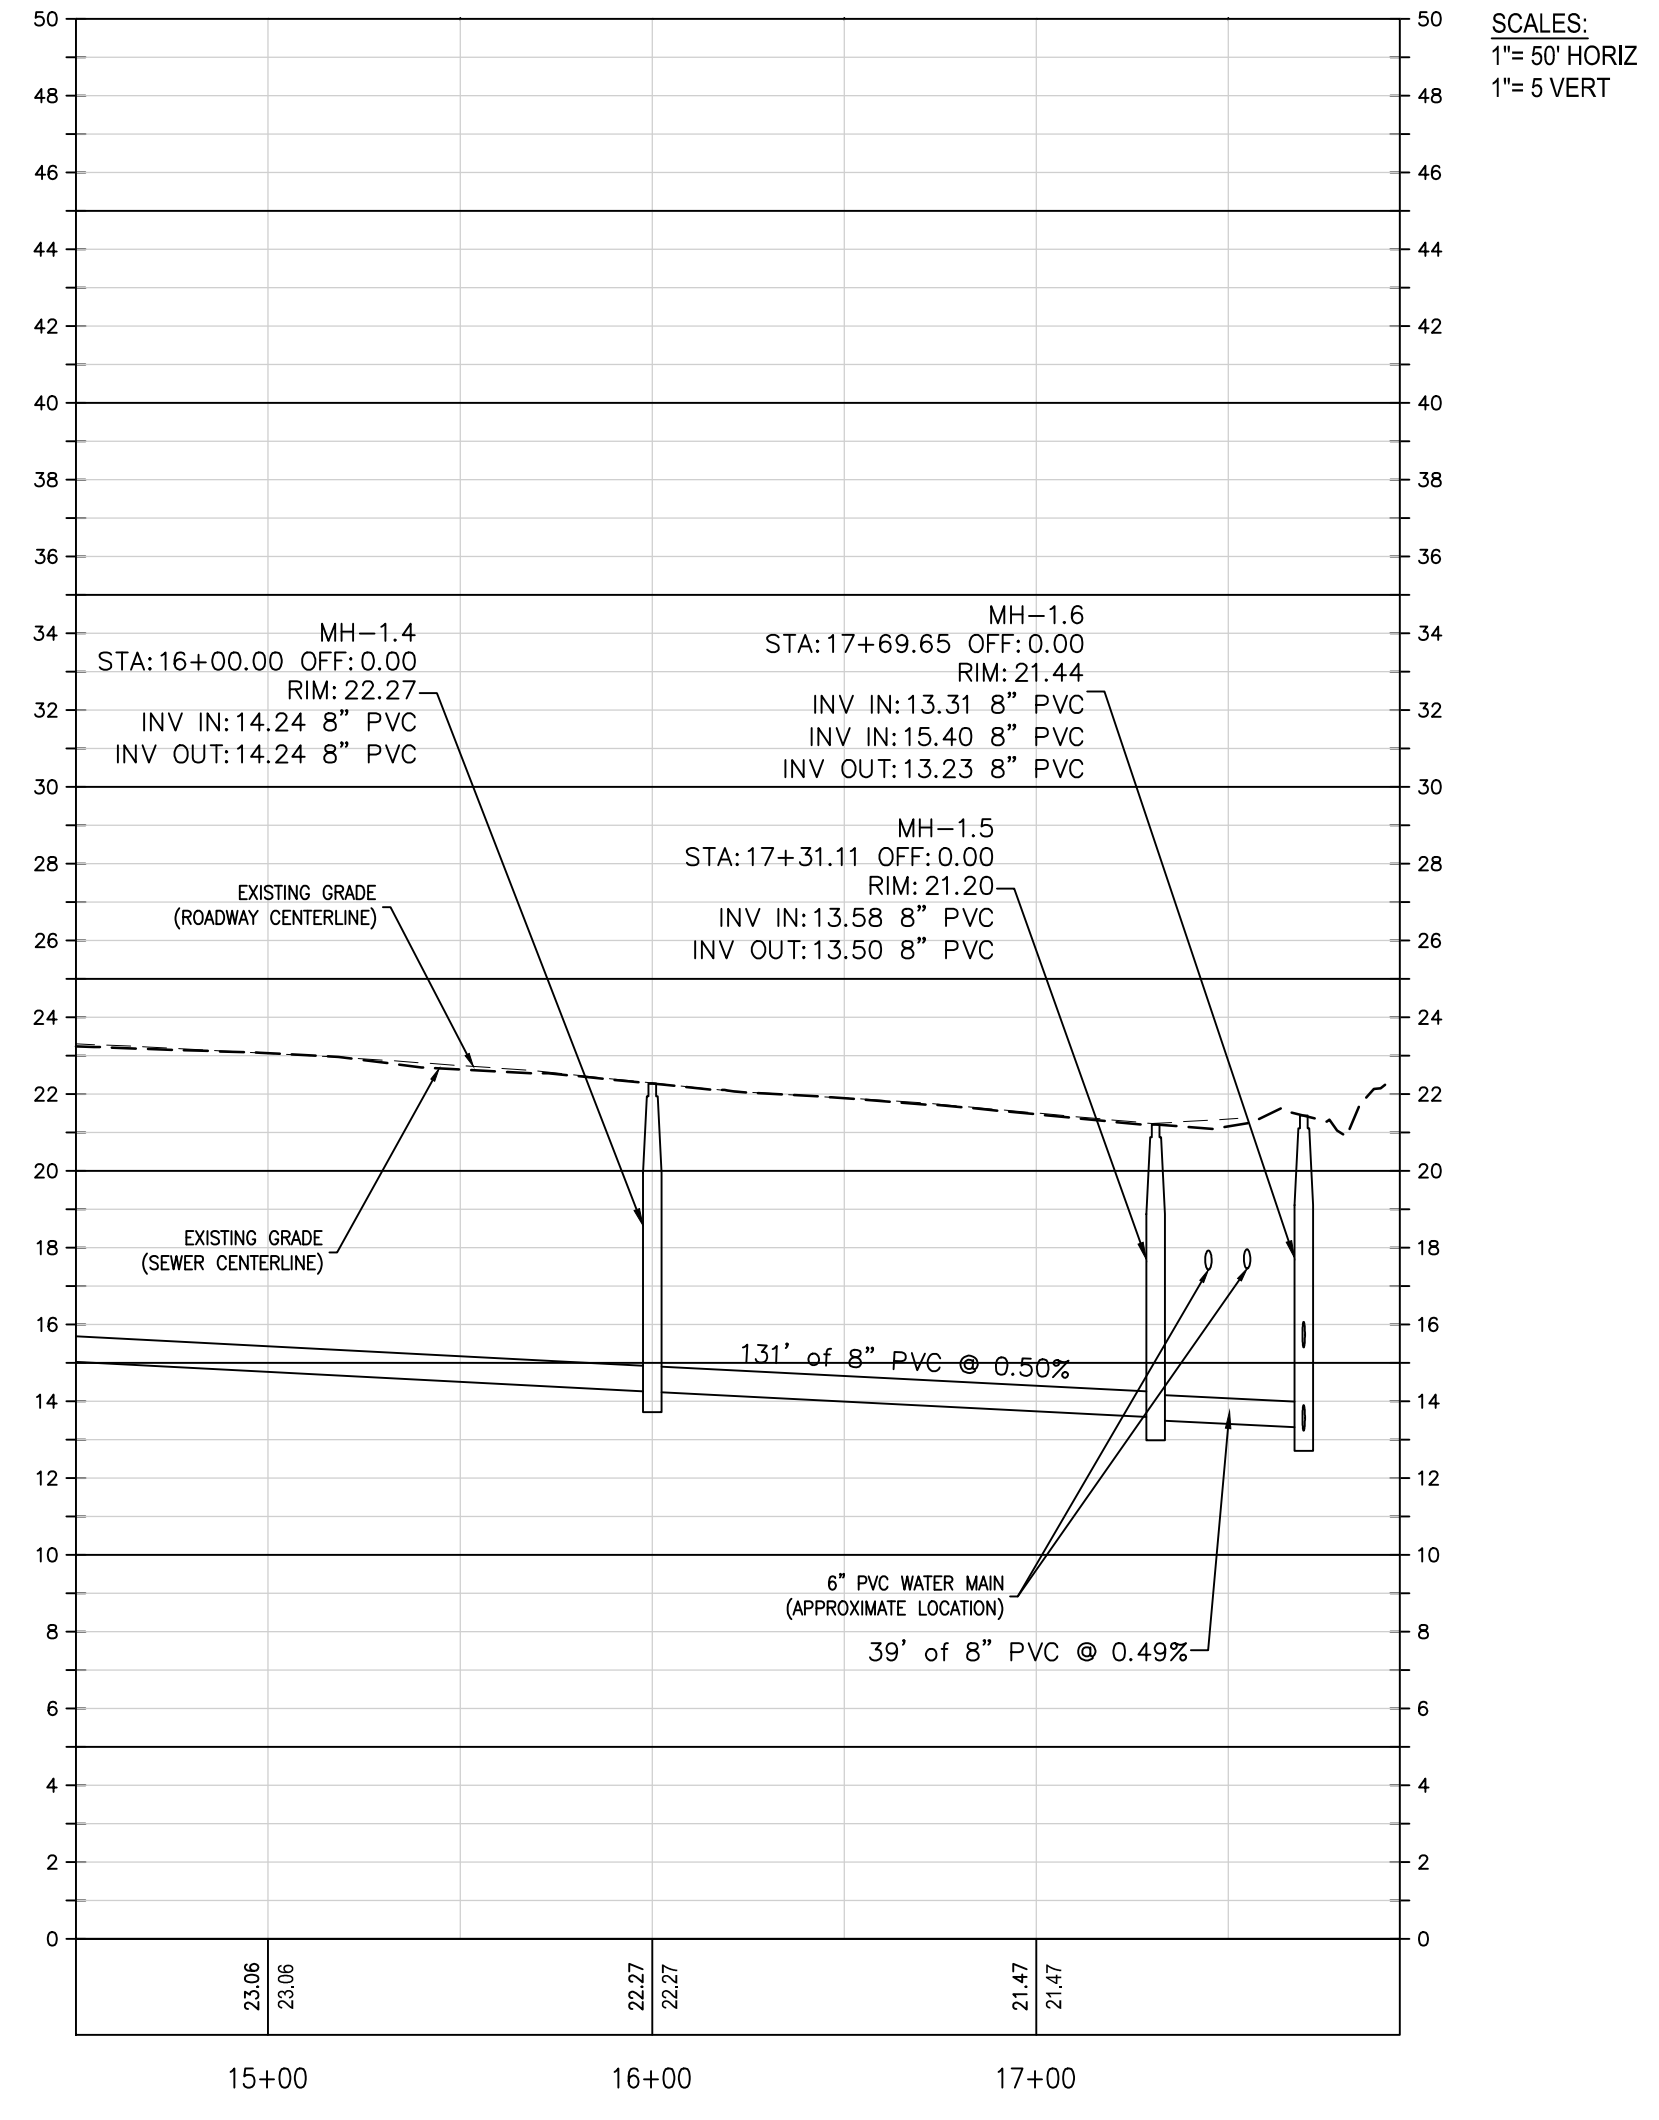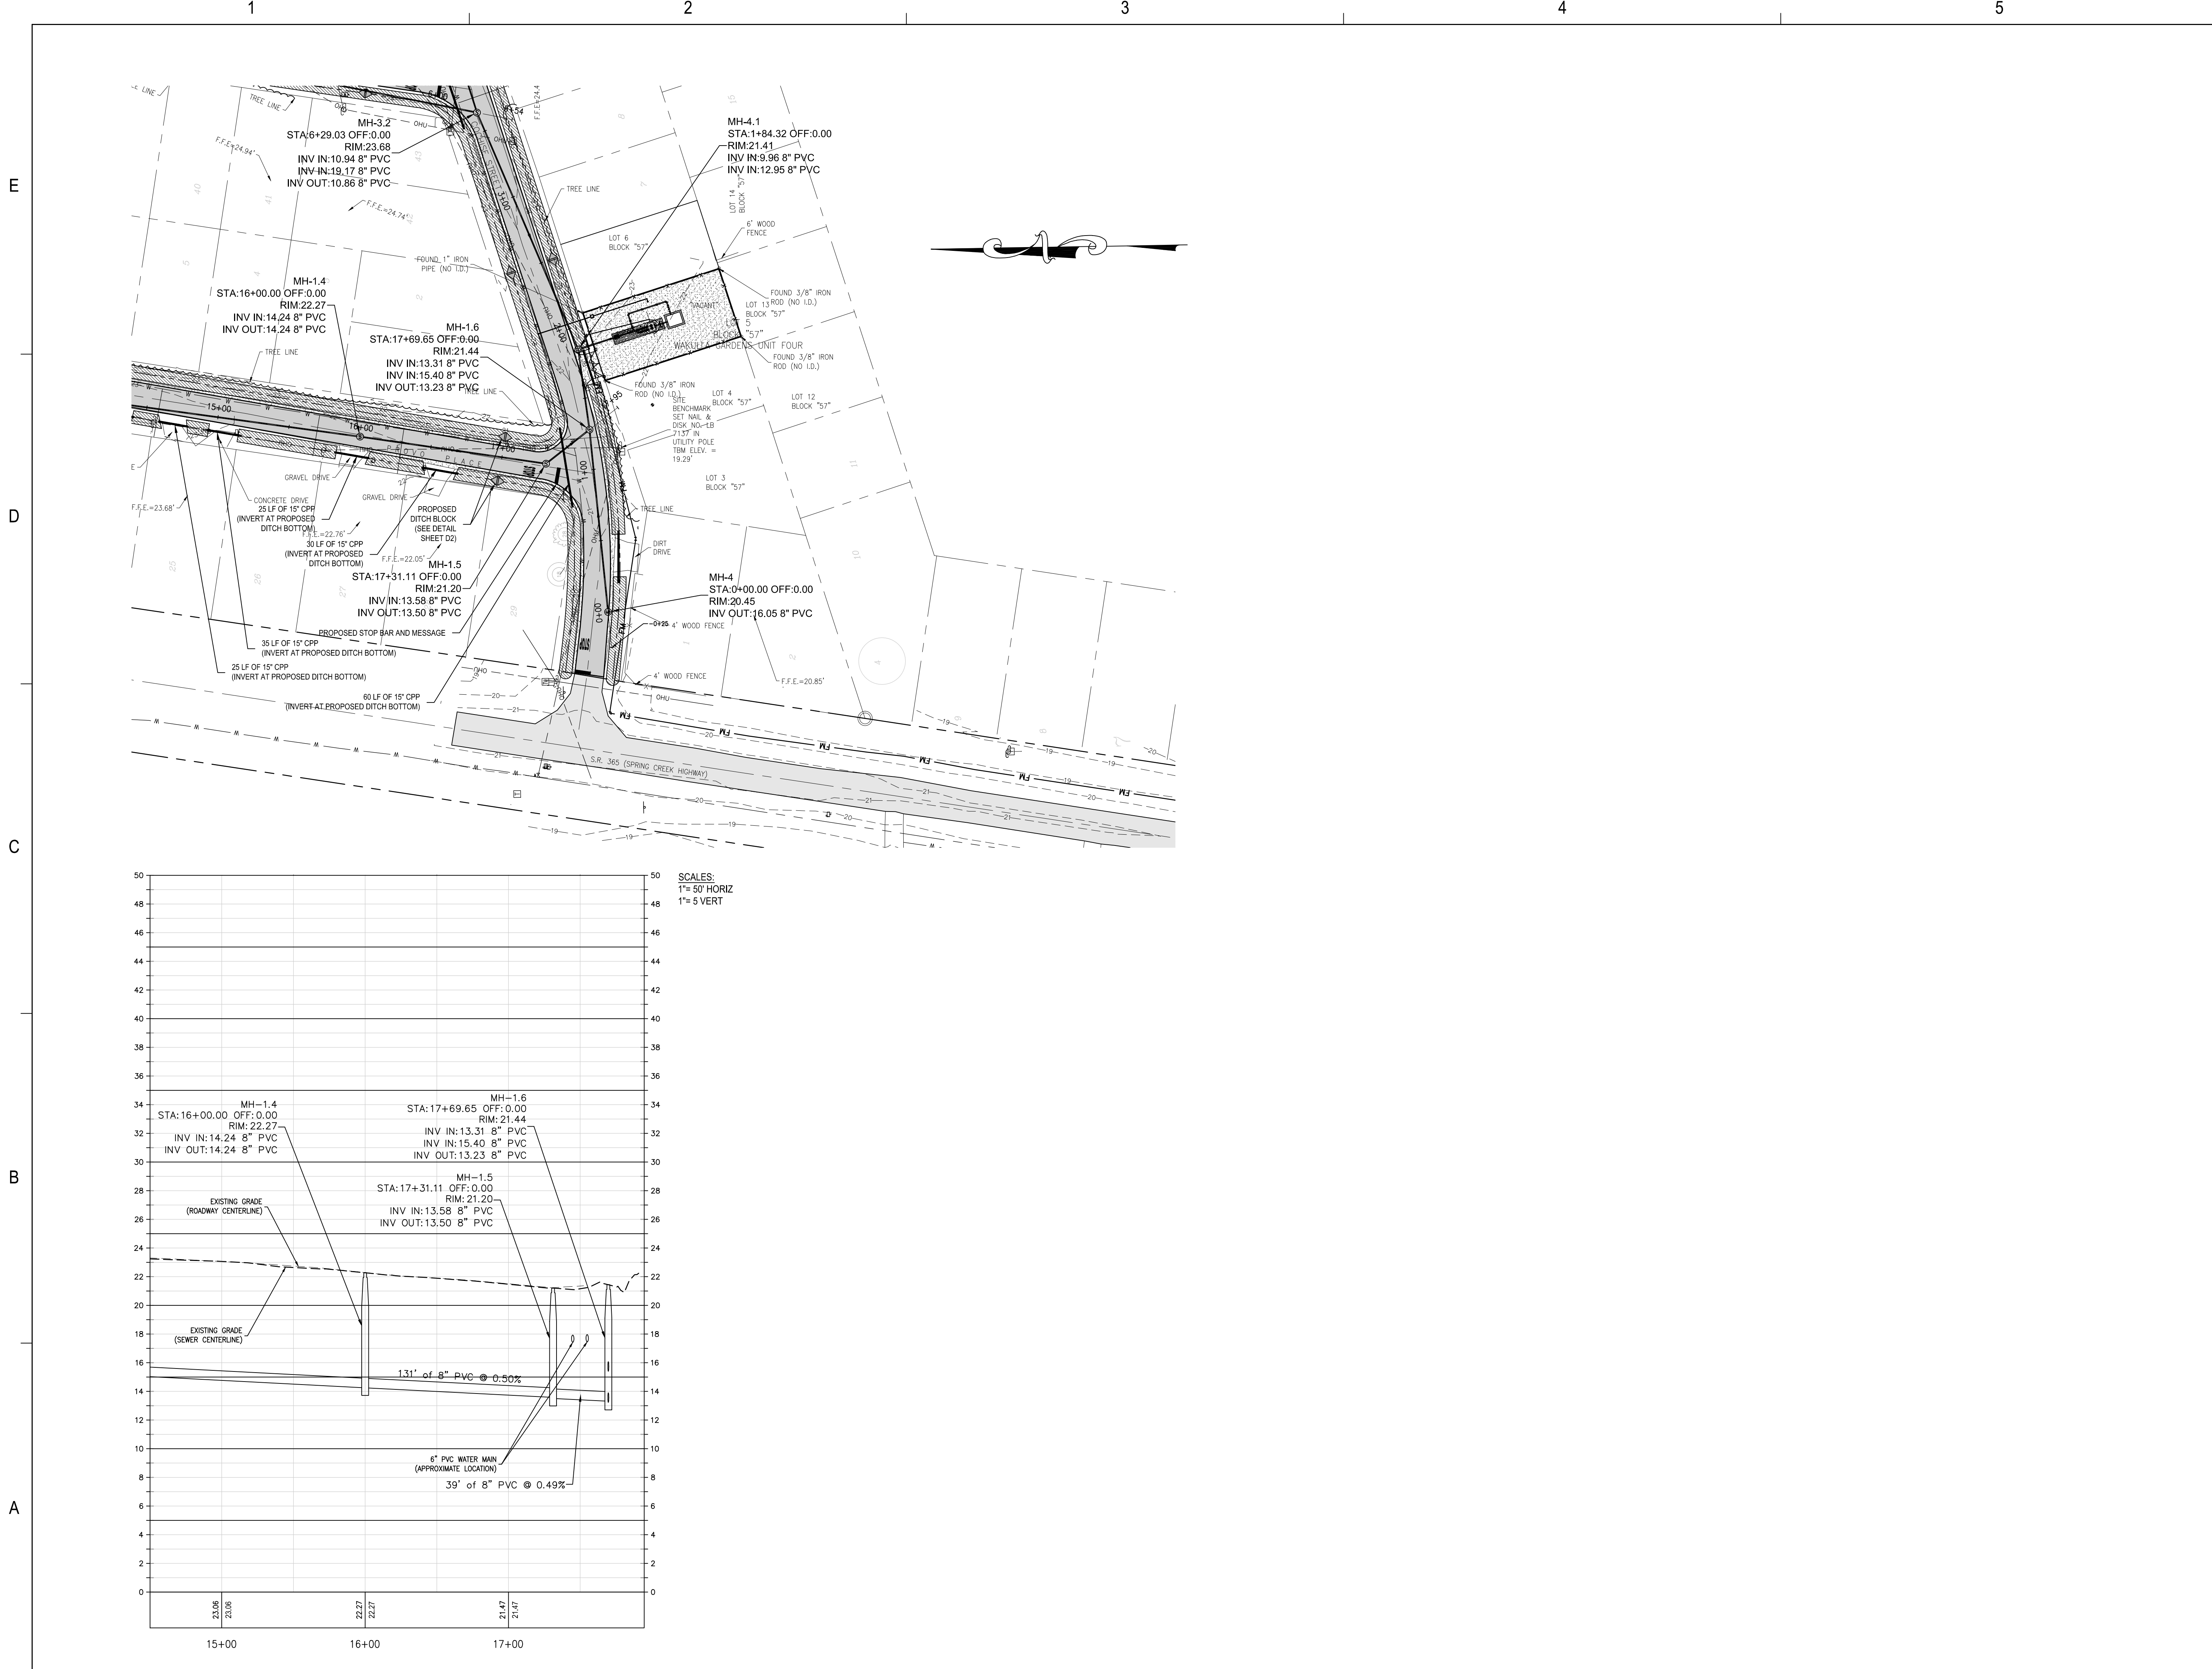

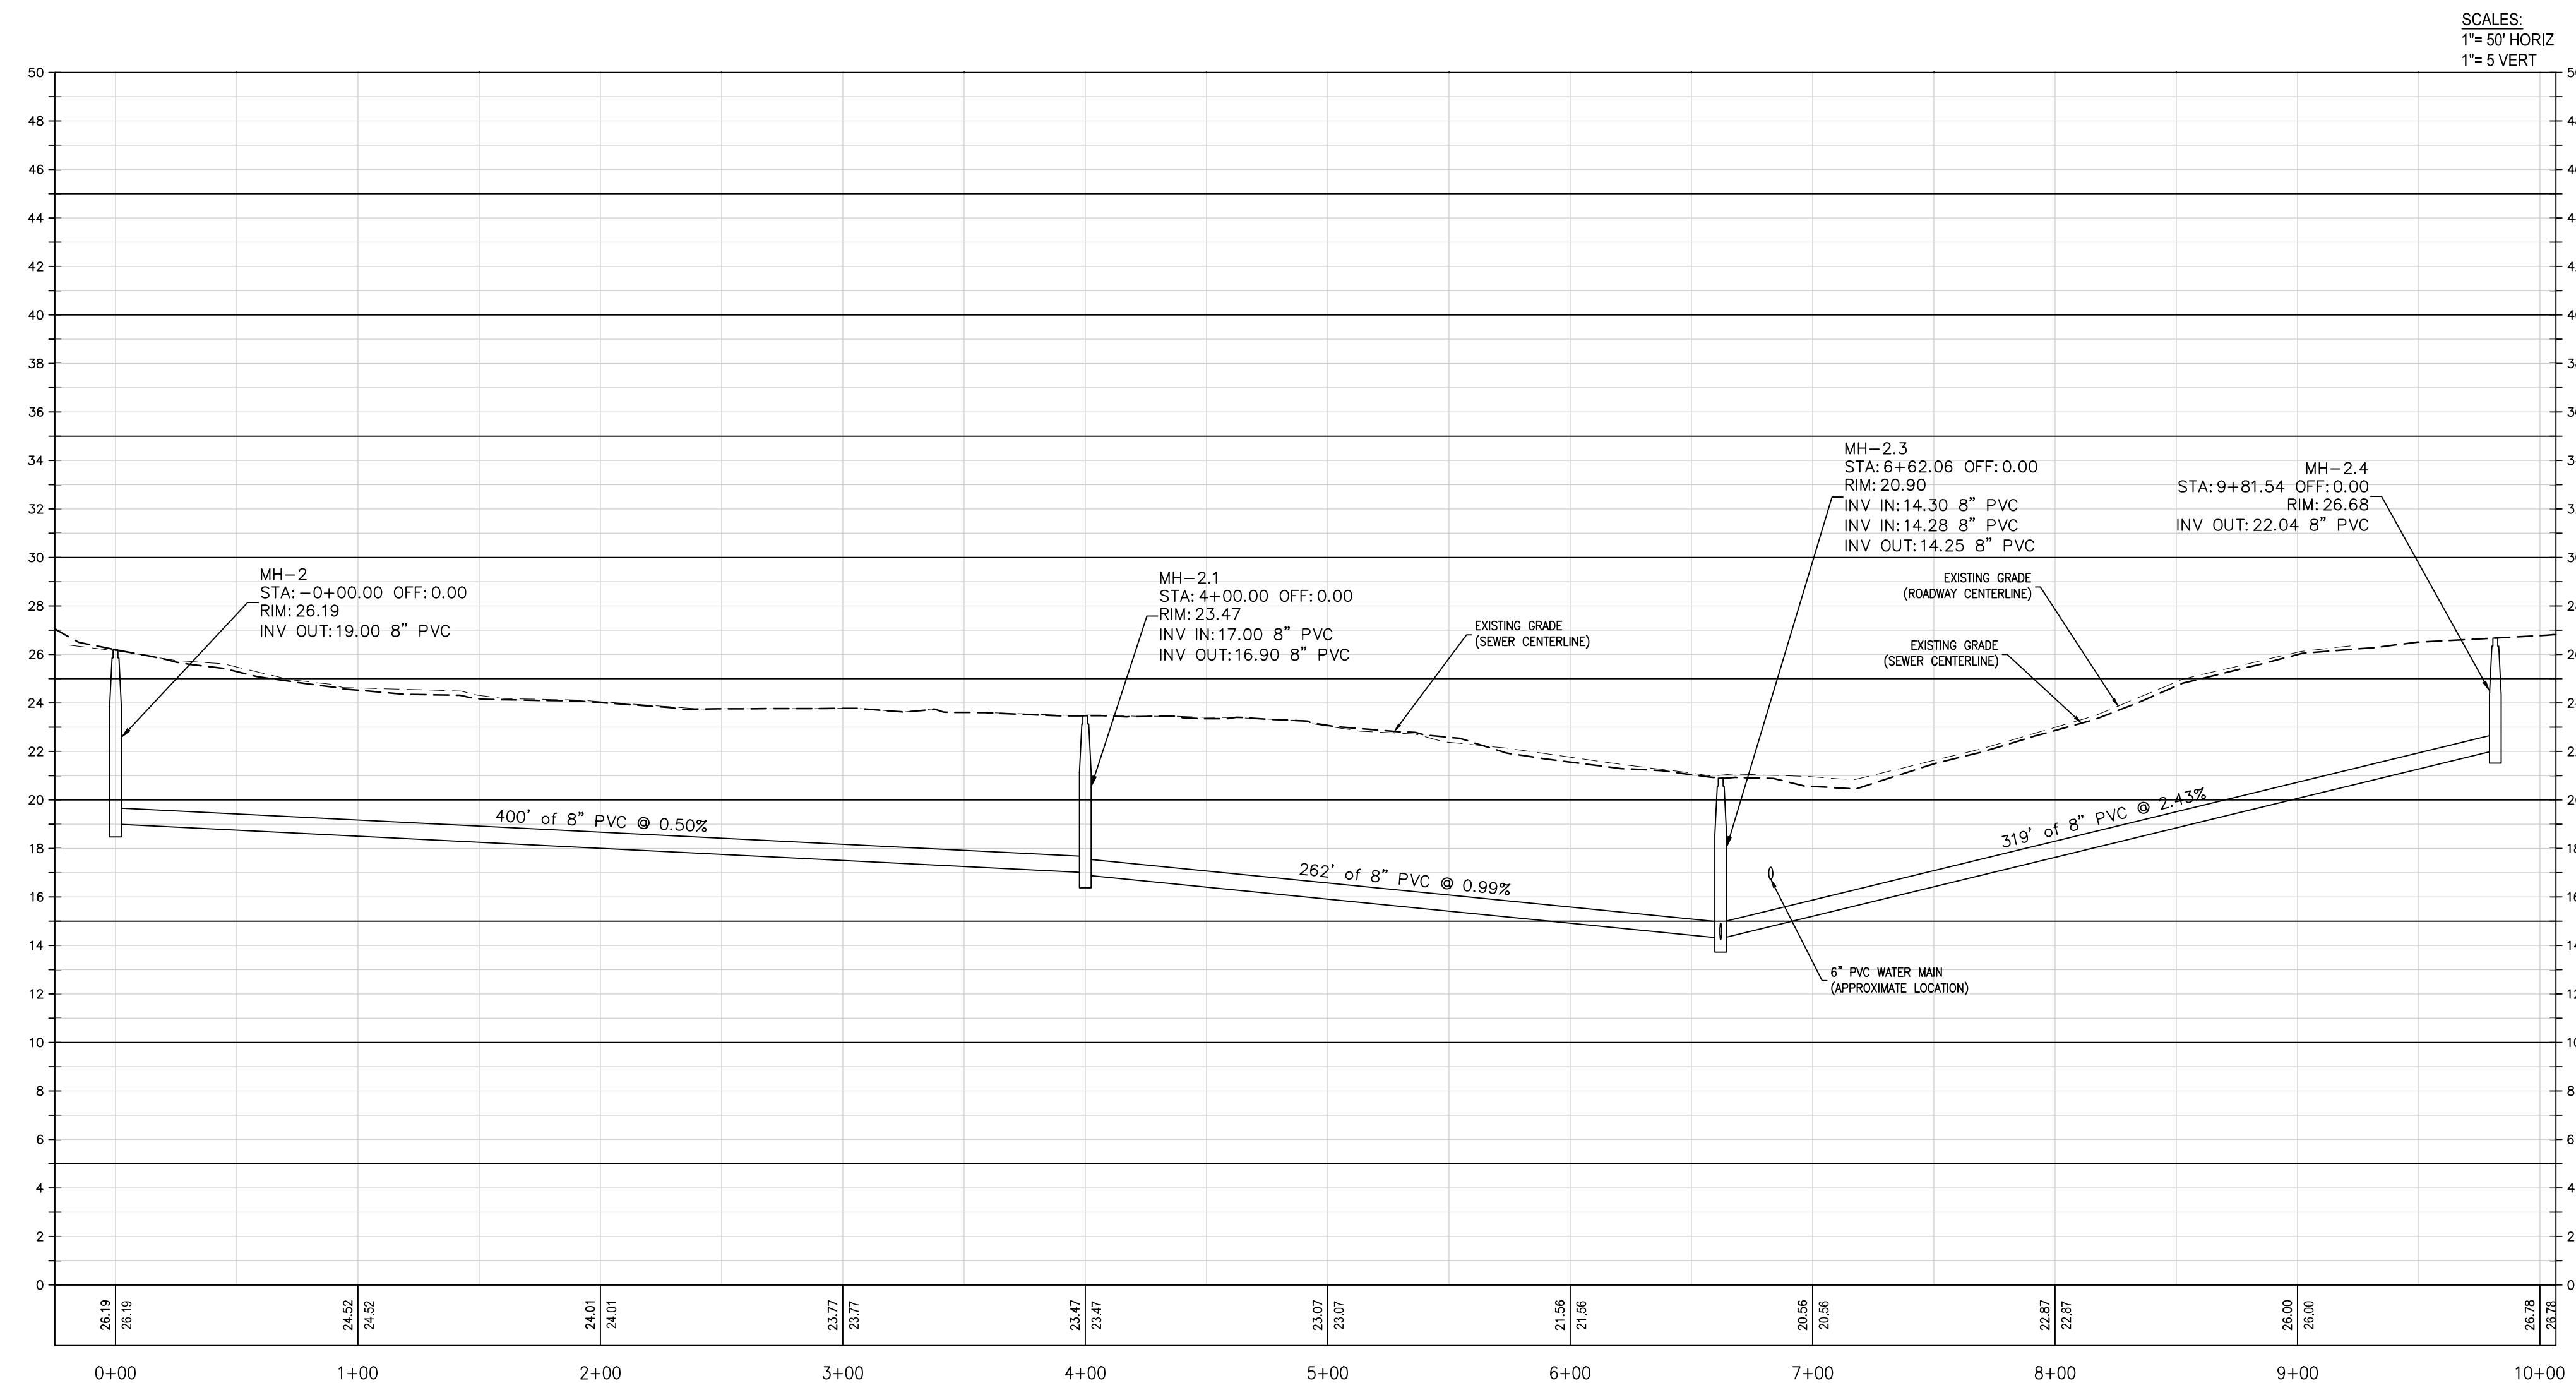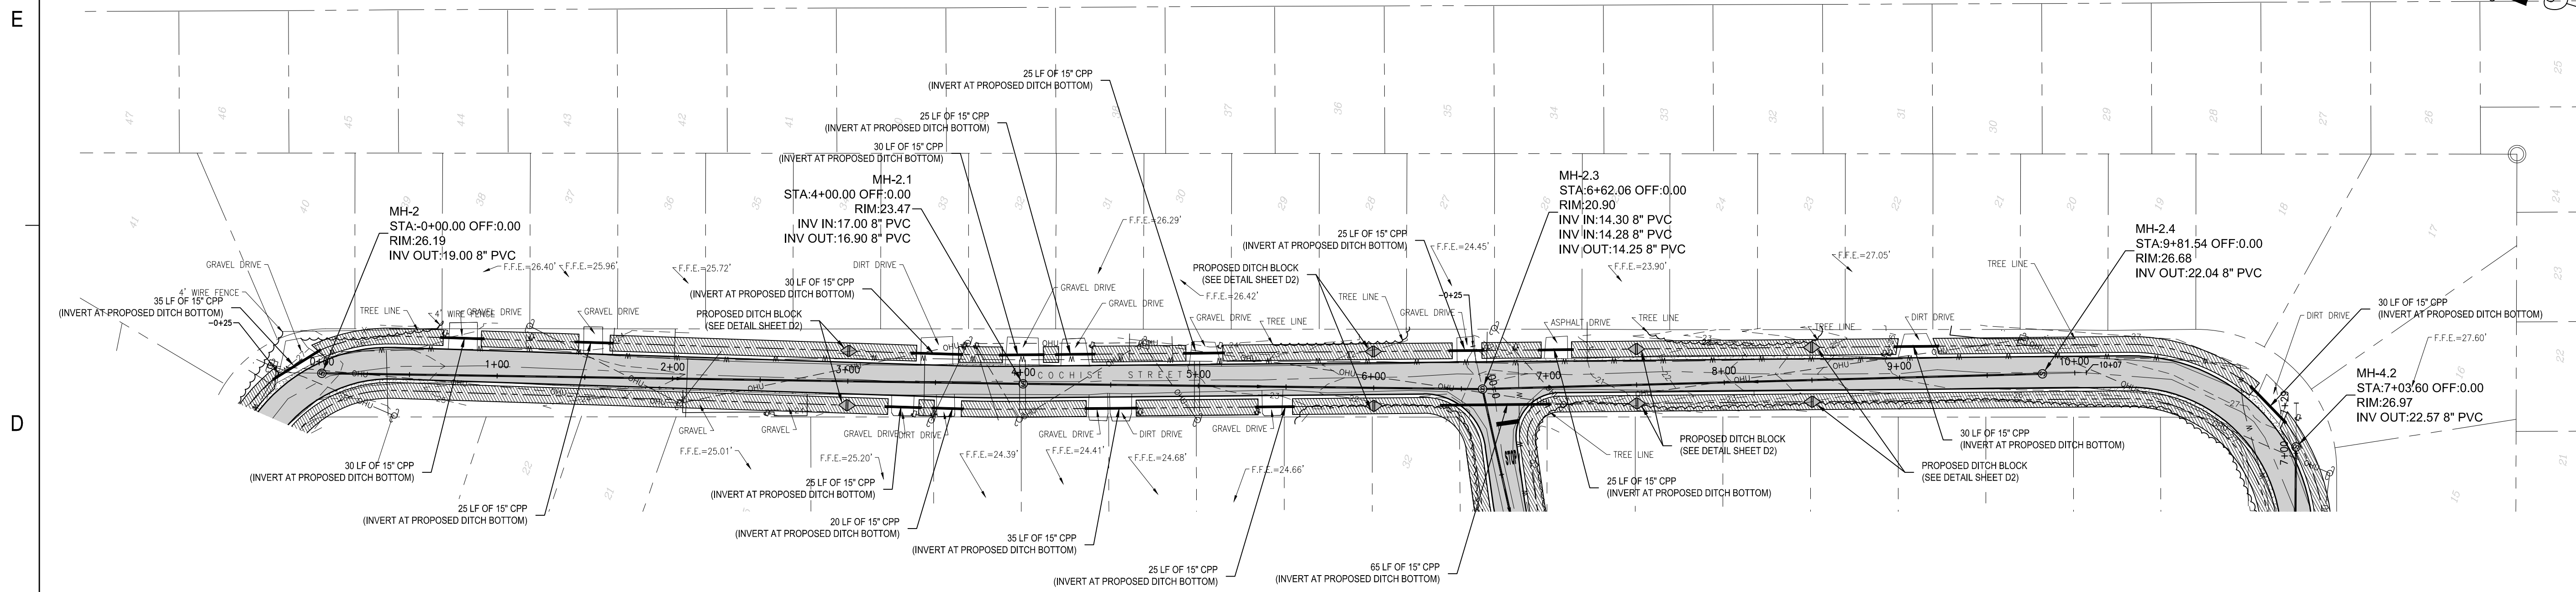

SCALES
1" = 50' HORIZ
1" = 5' VERT

SEAL

PHILIP A. JONES, P.E. 49551
EB 0008794

100% COMPLETE

SCALE



REVISIONS

NO.	DESCRIPTION	DATE




DRAWN BY _____ L. EVERS
APPROVED BY _____ T. BURCH
CHECKED BY _____ P. JONES
DATE _____ JANUARY 2017

TITLE
**PLAN AND PROFILE -
COCHISE N.W.**

PROJECT NO. 203.124

C3

SHEET NO.

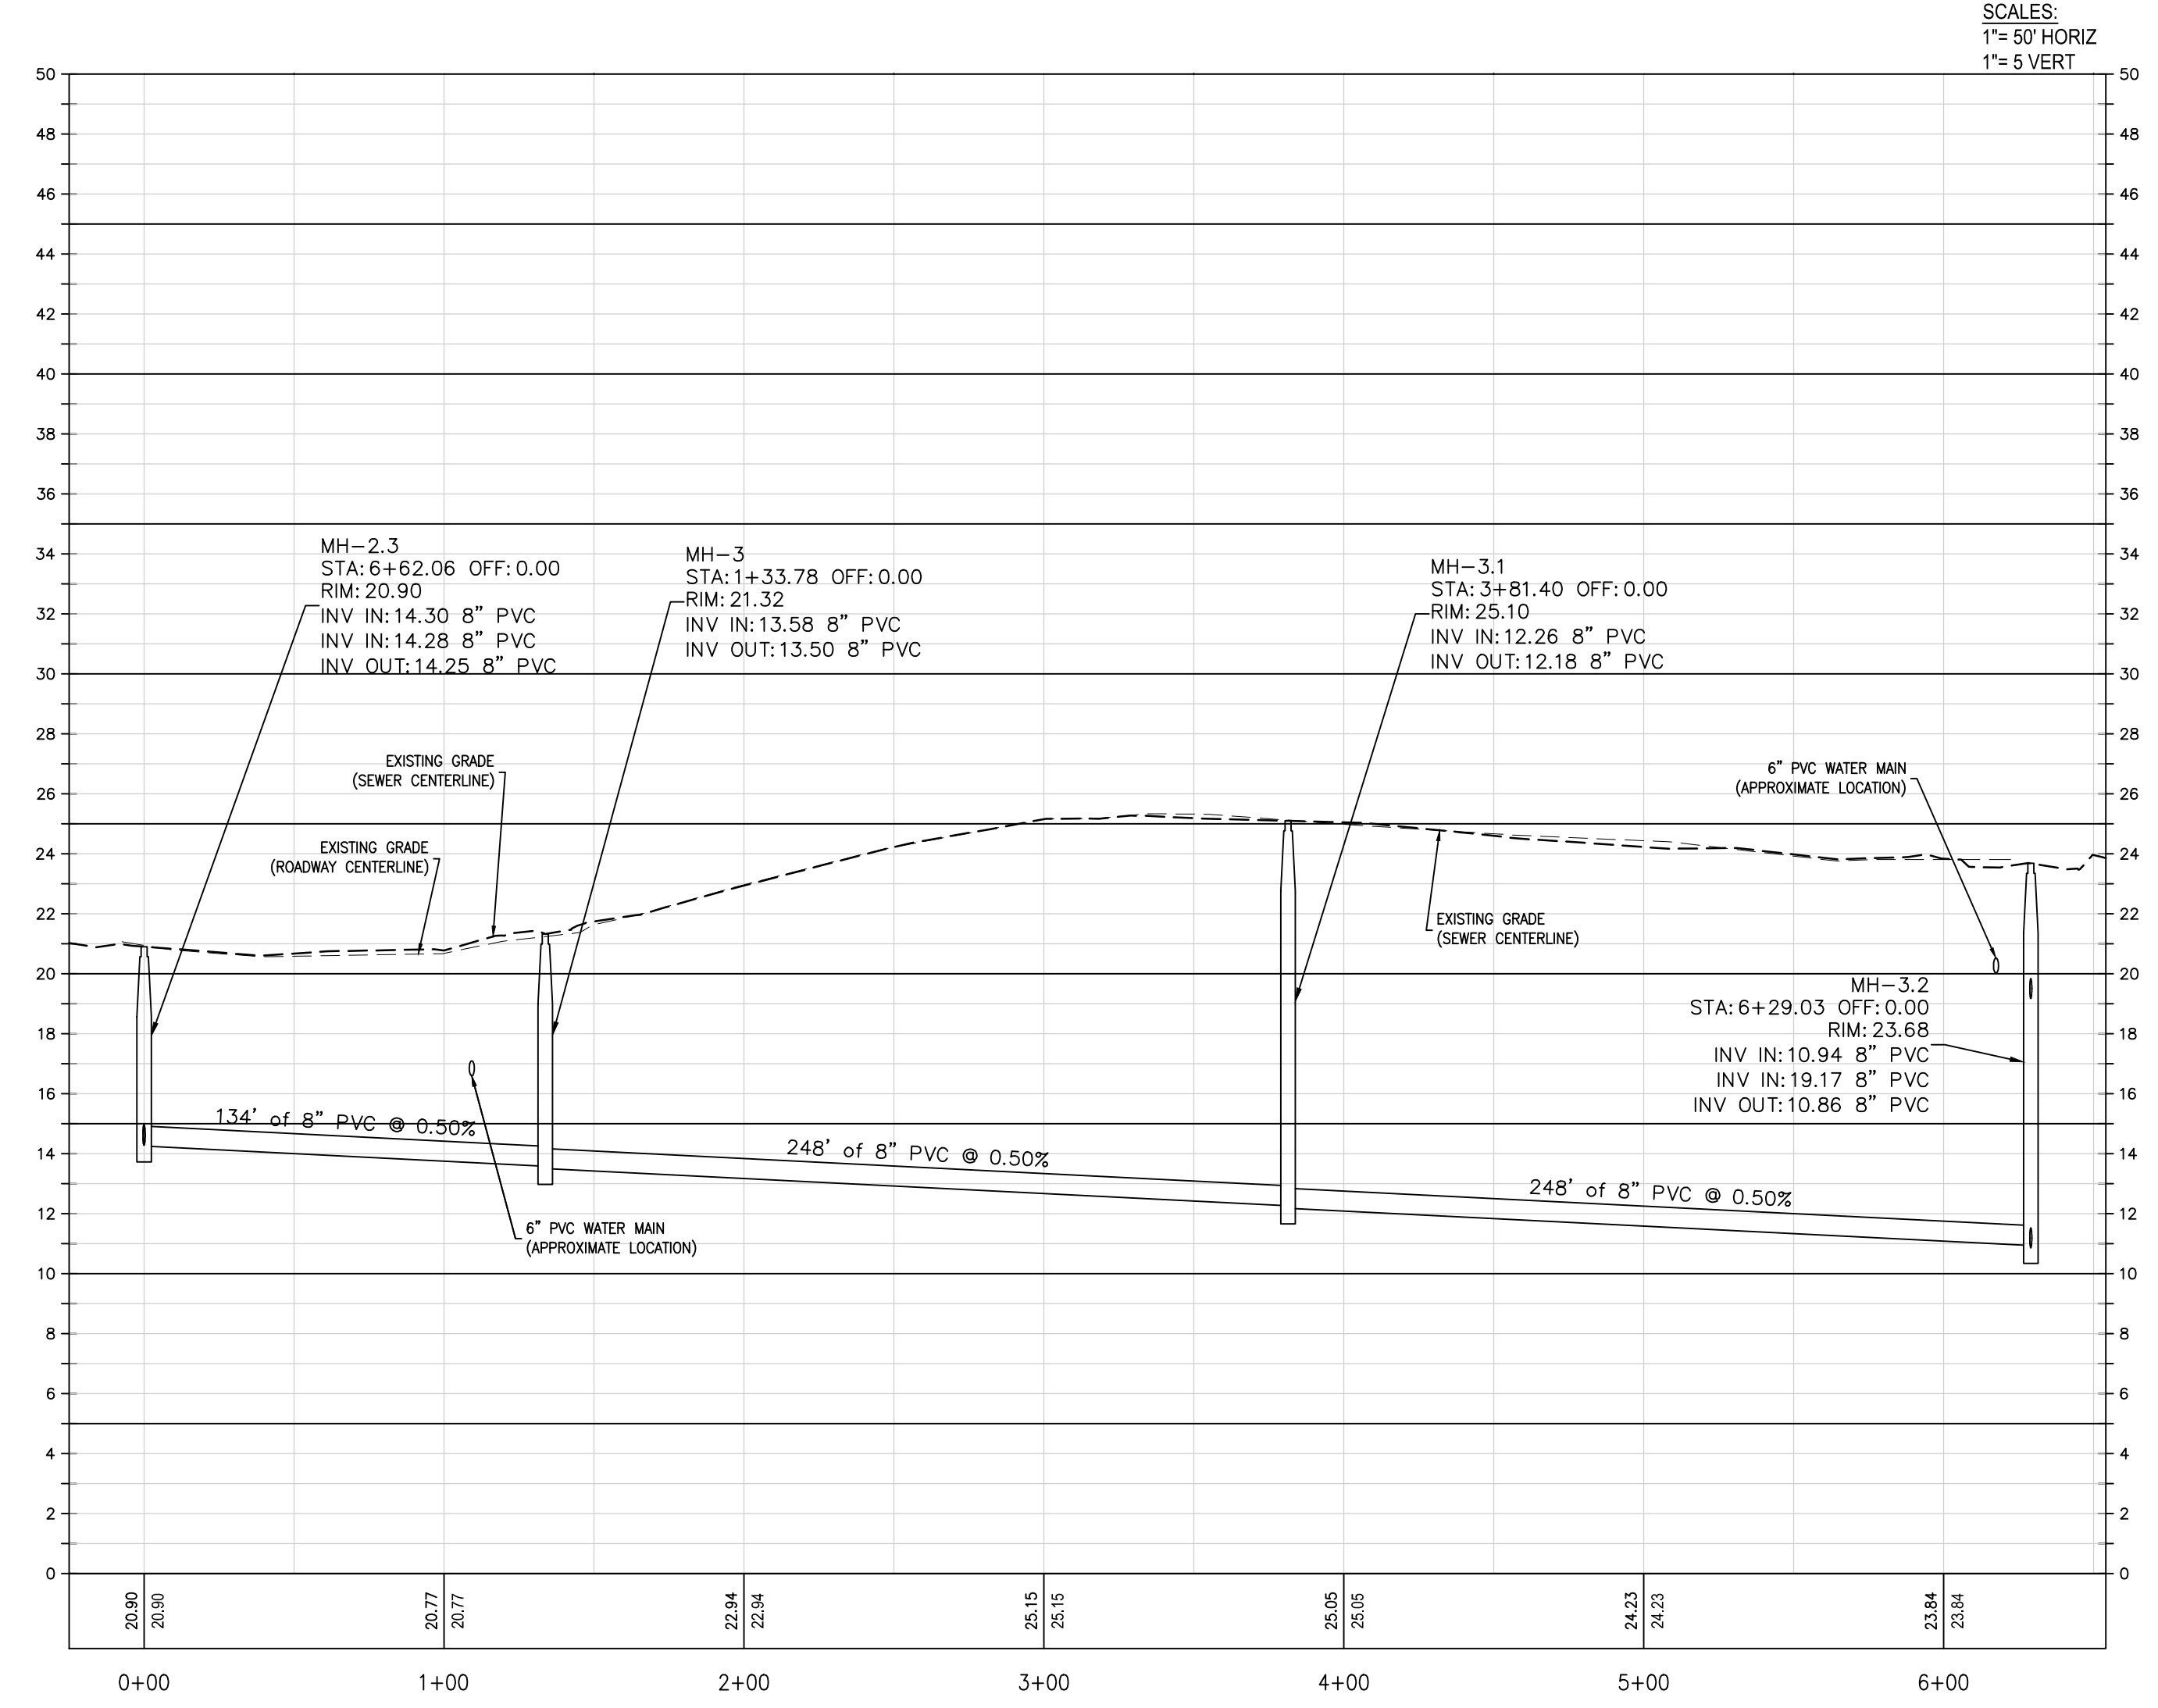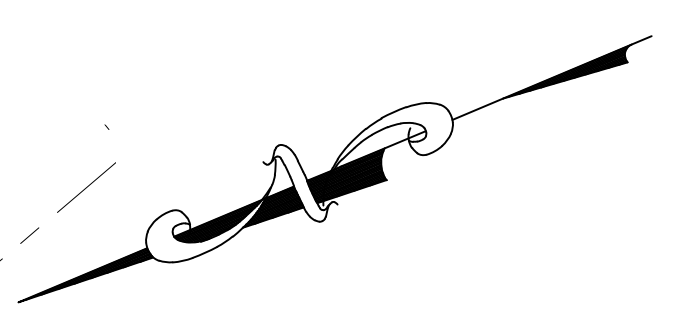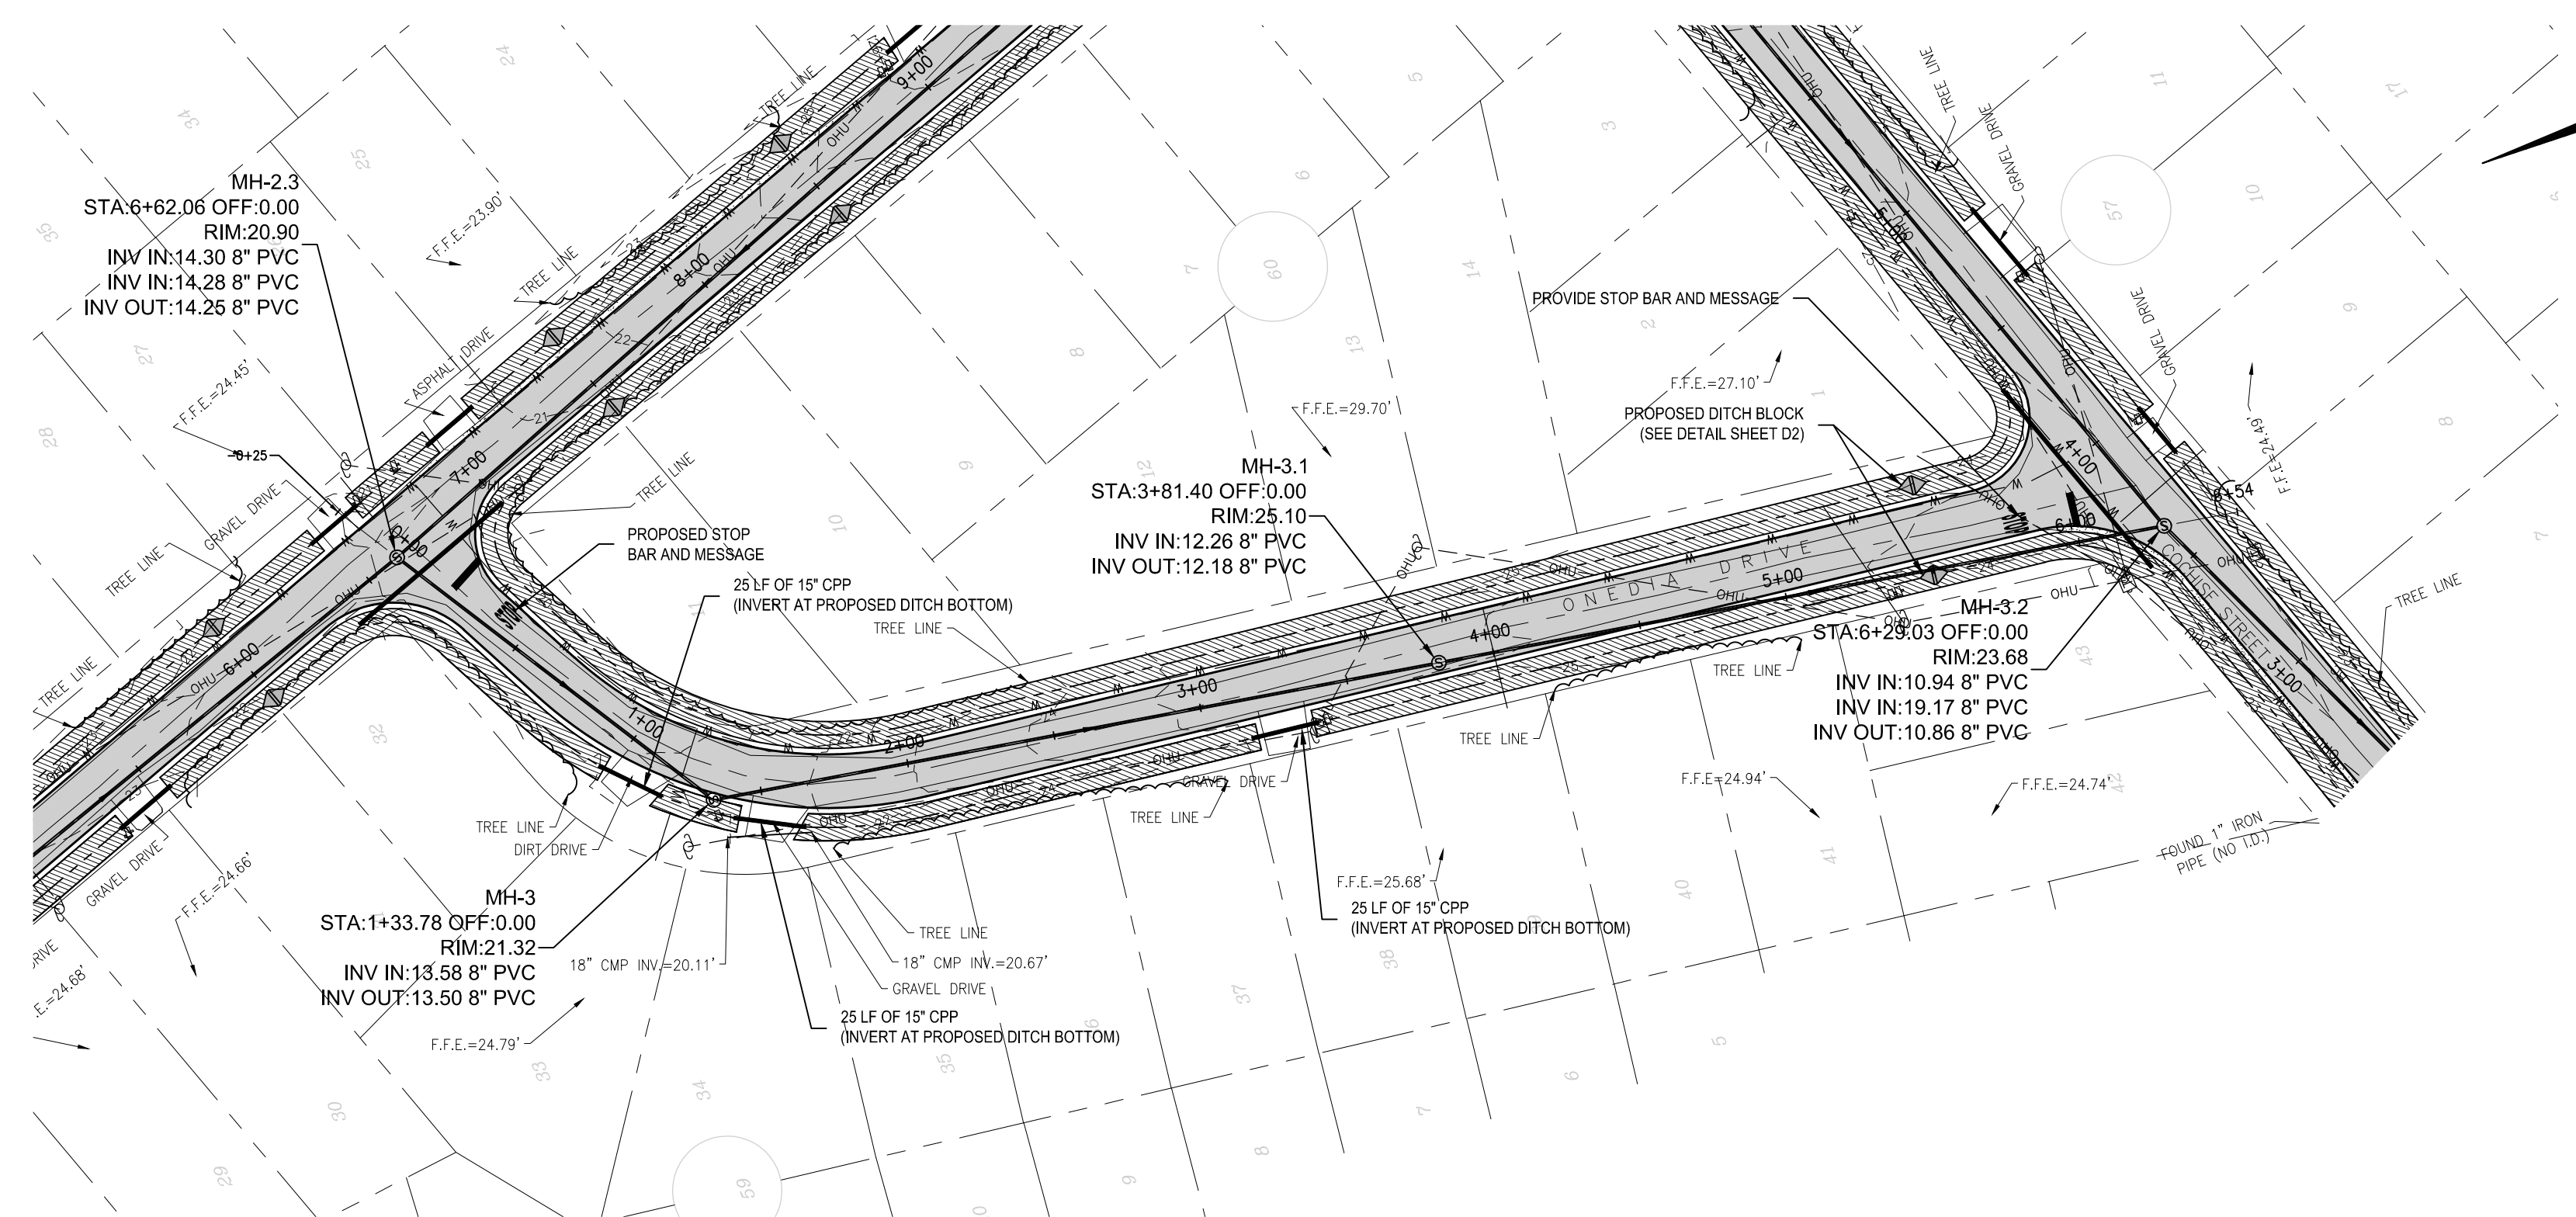


WAKULLA GARDENS SEWER - PHASE 1
CITY OF CRAWFORDVILLE
WAKULLA COUNTY
FLORIDA

1/22/2018 9:07:15 AM - K:\031124 WAKULLA GARDENS SEWER\DWG\DWG_PROD\PRODUCTION\UNIT_4_031124.DWG

SEAL

PHILIP A. JONES, P.E. 49551
EB 0008794

100% COMPLETE

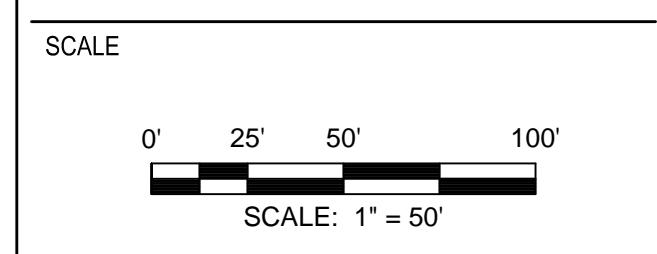

REVISIONS

NO.	DESCRIPTION	DATE

DRAWN BY _____ L. EVERS
APPROVED BY _____ T. BURCH
CHECKED BY _____ P. JONES
DATE _____ JANUARY 2017

TITLE
PLAN AND PROFILE -
ONEIDA DRIVE



PROJECT NO. 203.124

C4

SHEET NO.


WAKULLA GARDENS SEWER - PHASE 1
CITY OF CRAWFORDVILLE
WAKULLA COUNTY
FLORIDA

1/22/2018 9:07:15 AM - K:\203124 WAKULLA GARDENS SEWER\DWG\FOLDER_1\PRODUCTION\UNIT_4\203124_UNIT_4_DWG.DWG

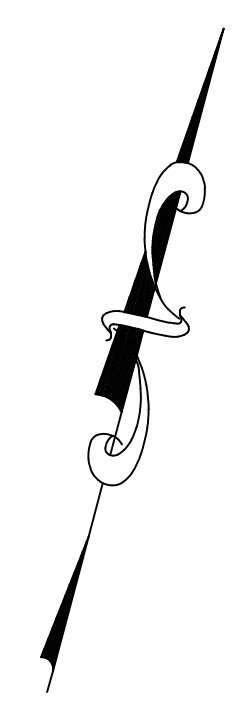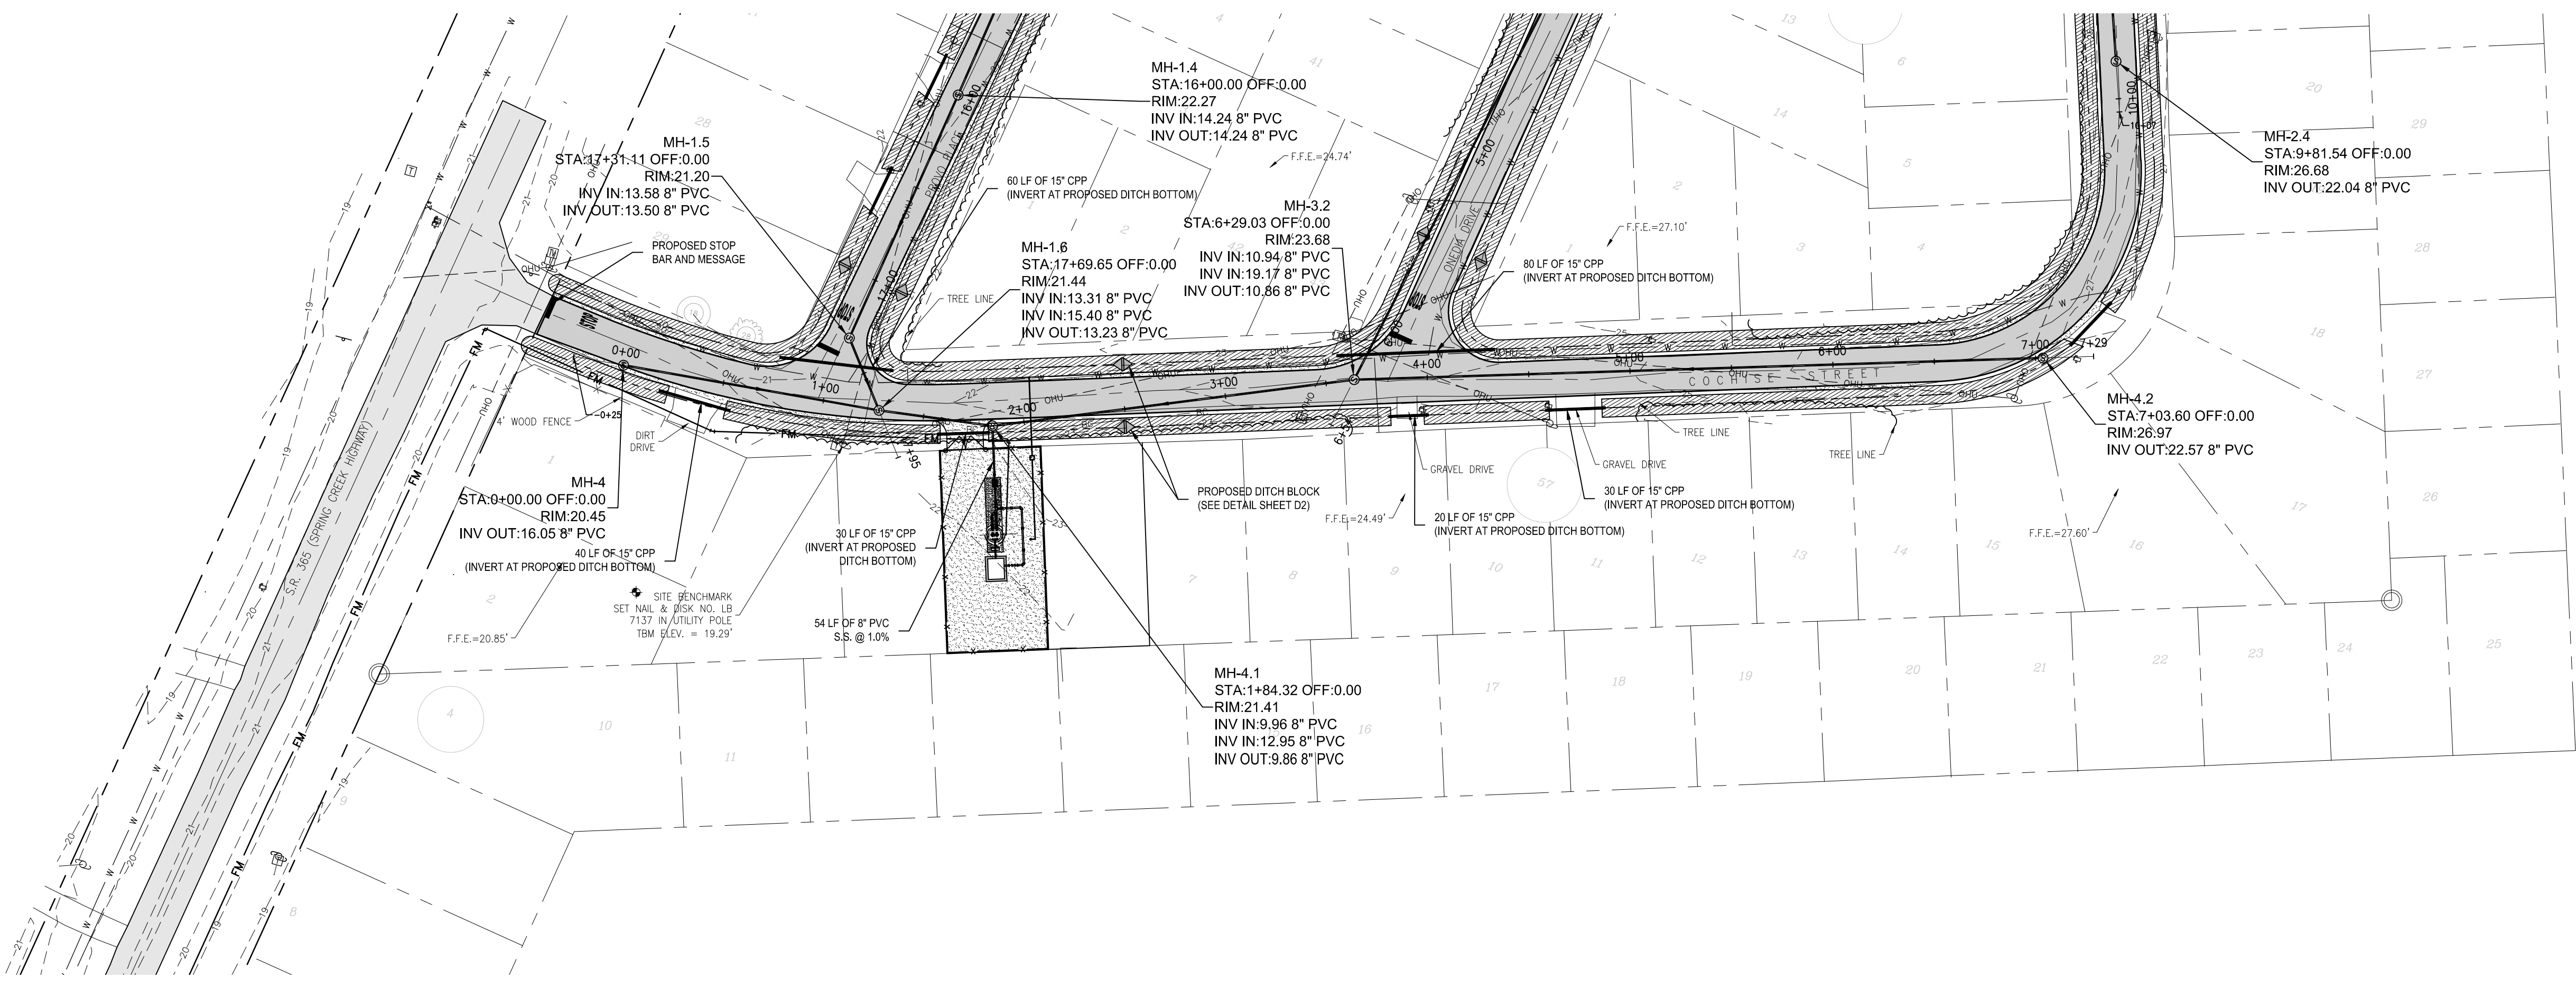

E
D
C
B
A


SCALES:
1"=50' HORIZ
1"=5' VERT

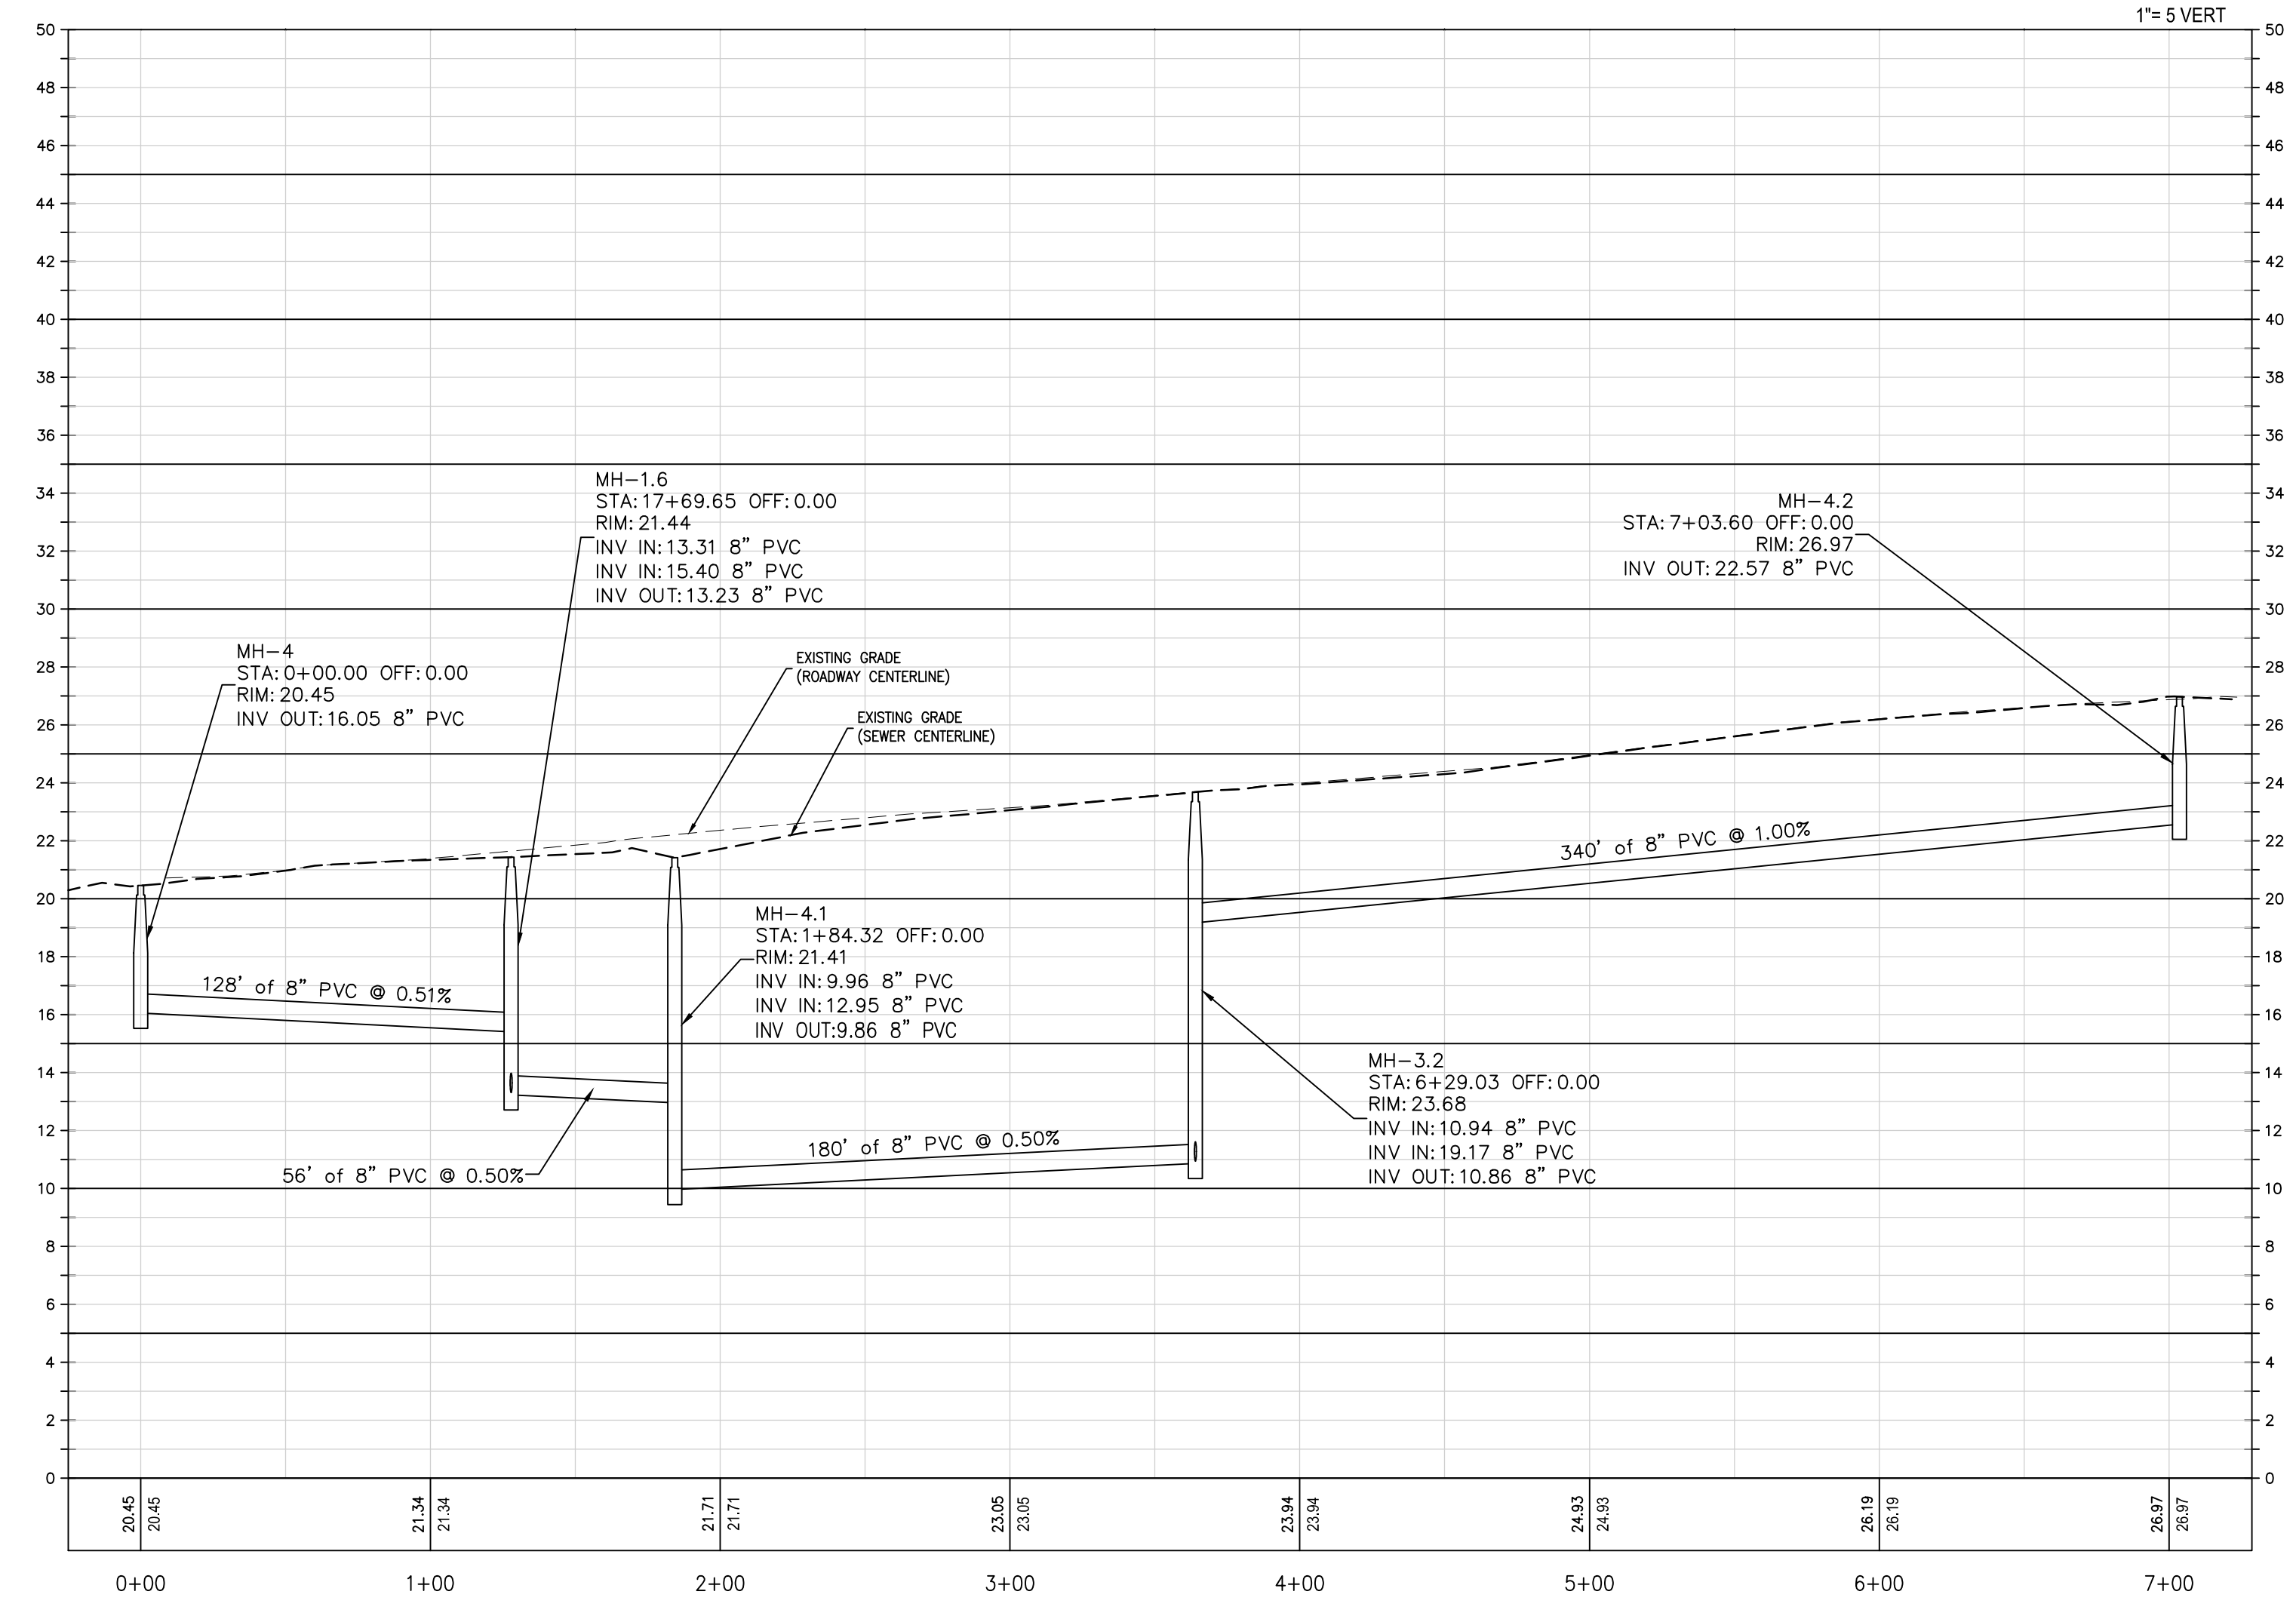

SEAL

PHILIP A. JONES, P.E. 49551
EB 0008794

100% COMPLETE

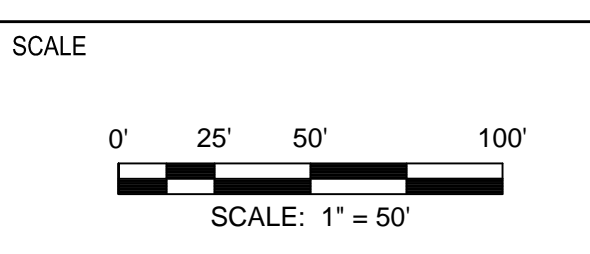

REVISIONS

NO.	DESCRIPTION	DATE

DRAWN BY _____ L. EVERS
 APPROVED BY _____ T. BURCH
 CHECKED BY _____ P. JONES
 DATE _____ JANUARY 2017

TITLE
**PLAN AND PROFILE -
 COCHISE S.W.**

PROJECT NO. 203.124





C5

SHEET NO.

WAKULLA GARDENS SEWER - PHASE 1
 CITY OF CRAWFORDVILLE

WAKULLA COUNTY
 FLORIDA


1/22/2016 9:07:15 AM - K:\203\124\WAKULLA GARDENS SEWER\DWG\PRODUCTION\1_4030124_F1_ROUTE1.DWG

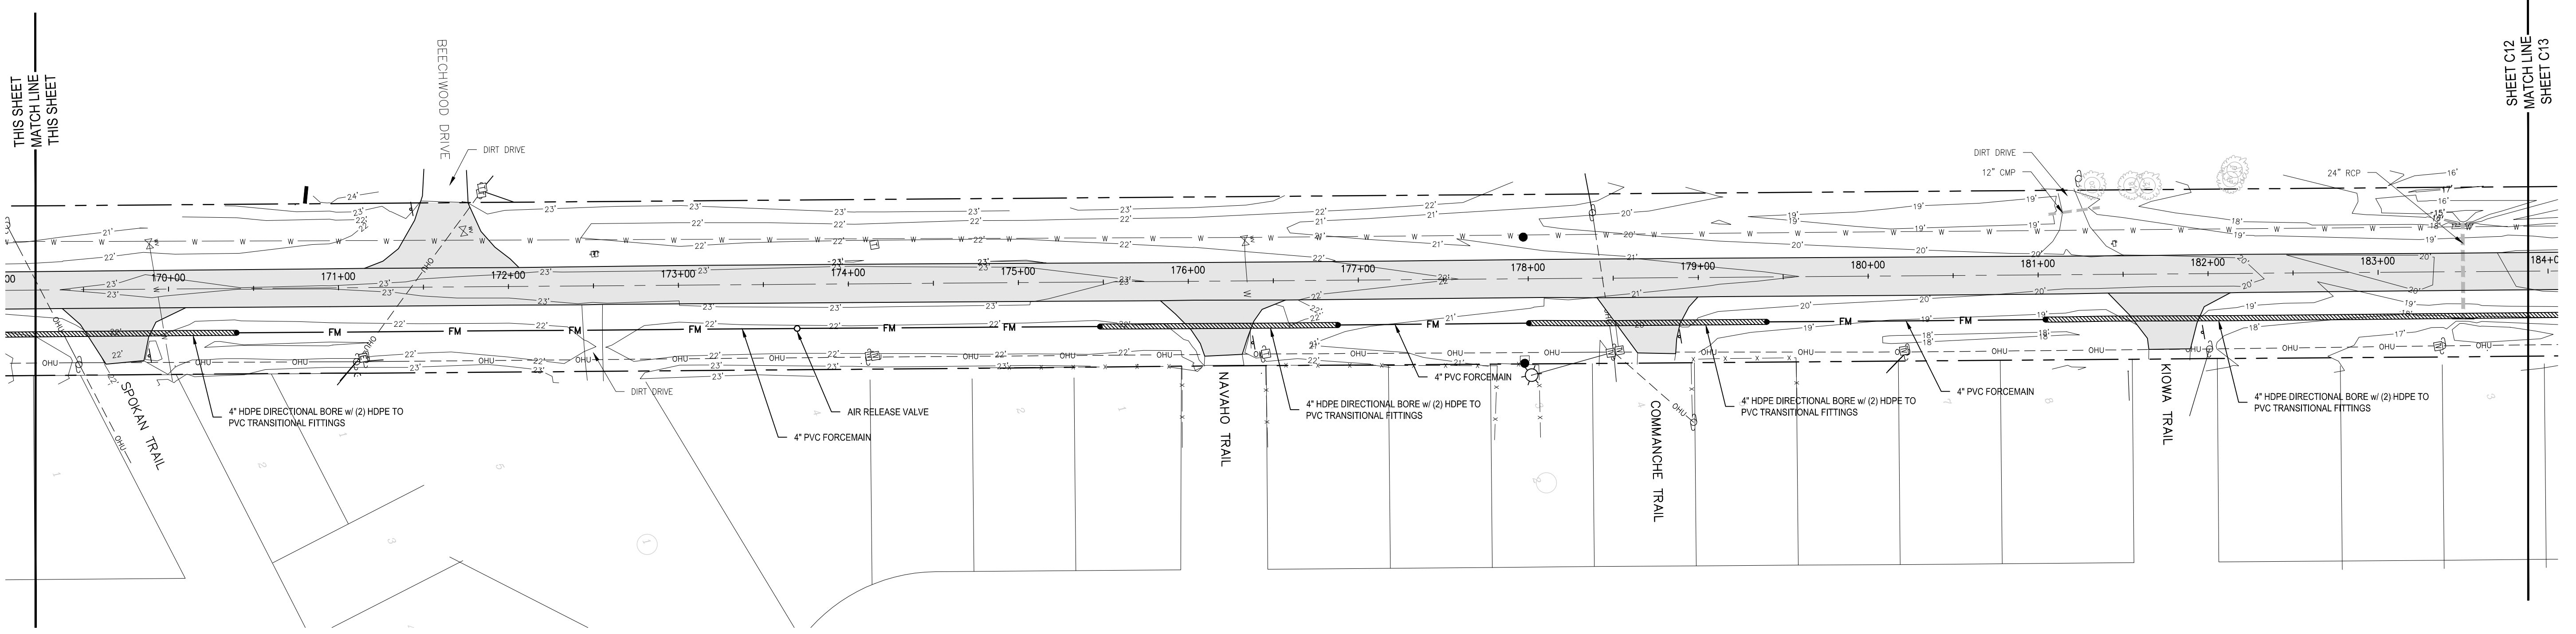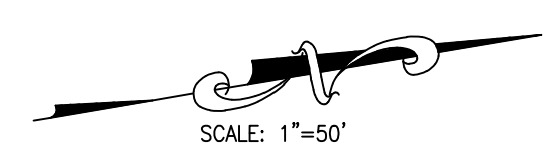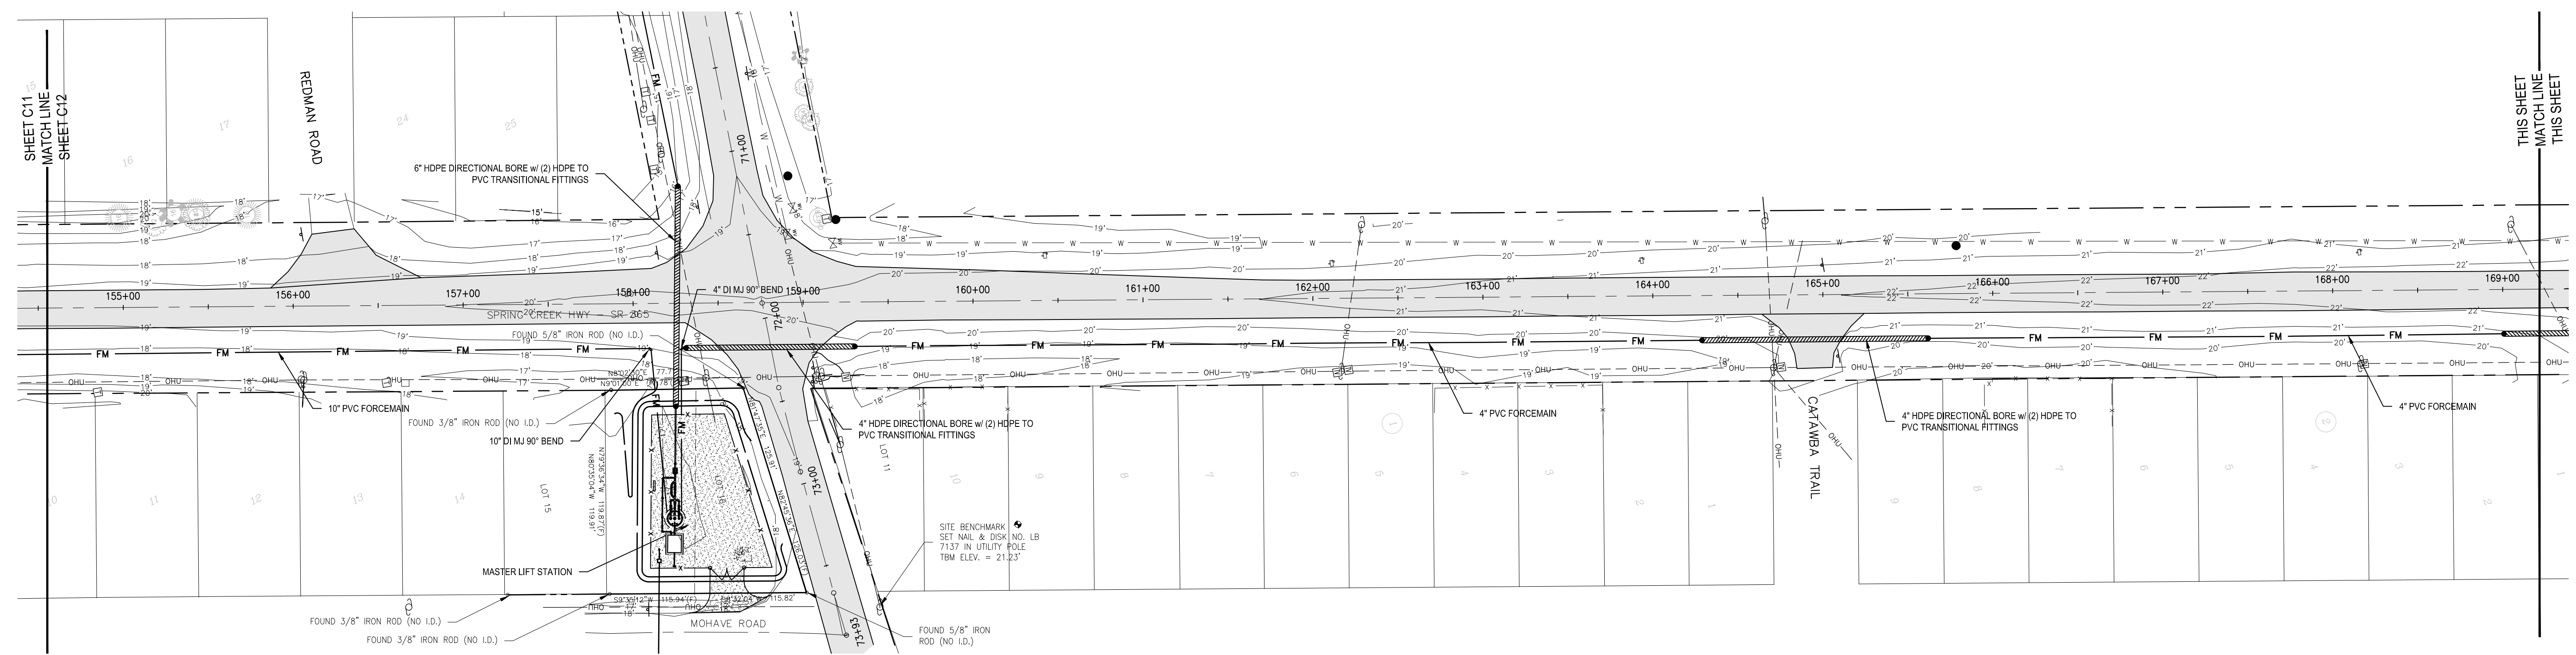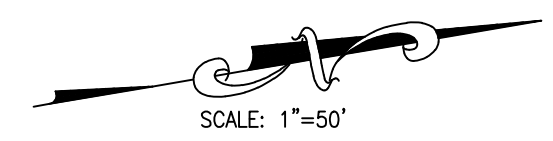

SEAL

PHILIP A. JONES, P.E. 49551
 EB 0008794

100% COMPLETE

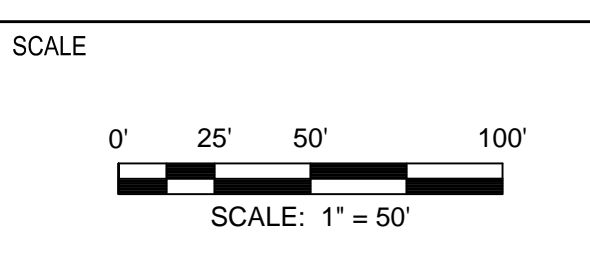

REVISIONS

NO.	DESCRIPTION	DATE

DRAWN BY	L. EVERS
APPROVED BY	T. BURCH
CHECKED BY	P. JONES
DATE	JANUARY 2017

TITLE
**PLAN VIEW -
 FORCEMAIN ROUTE 1**

PROJECT NO. 203.124

C12

SHEET NO.