


WORSHIP AREA
FLOOR PLAN

SCALE: 1/8" = 1'-0"

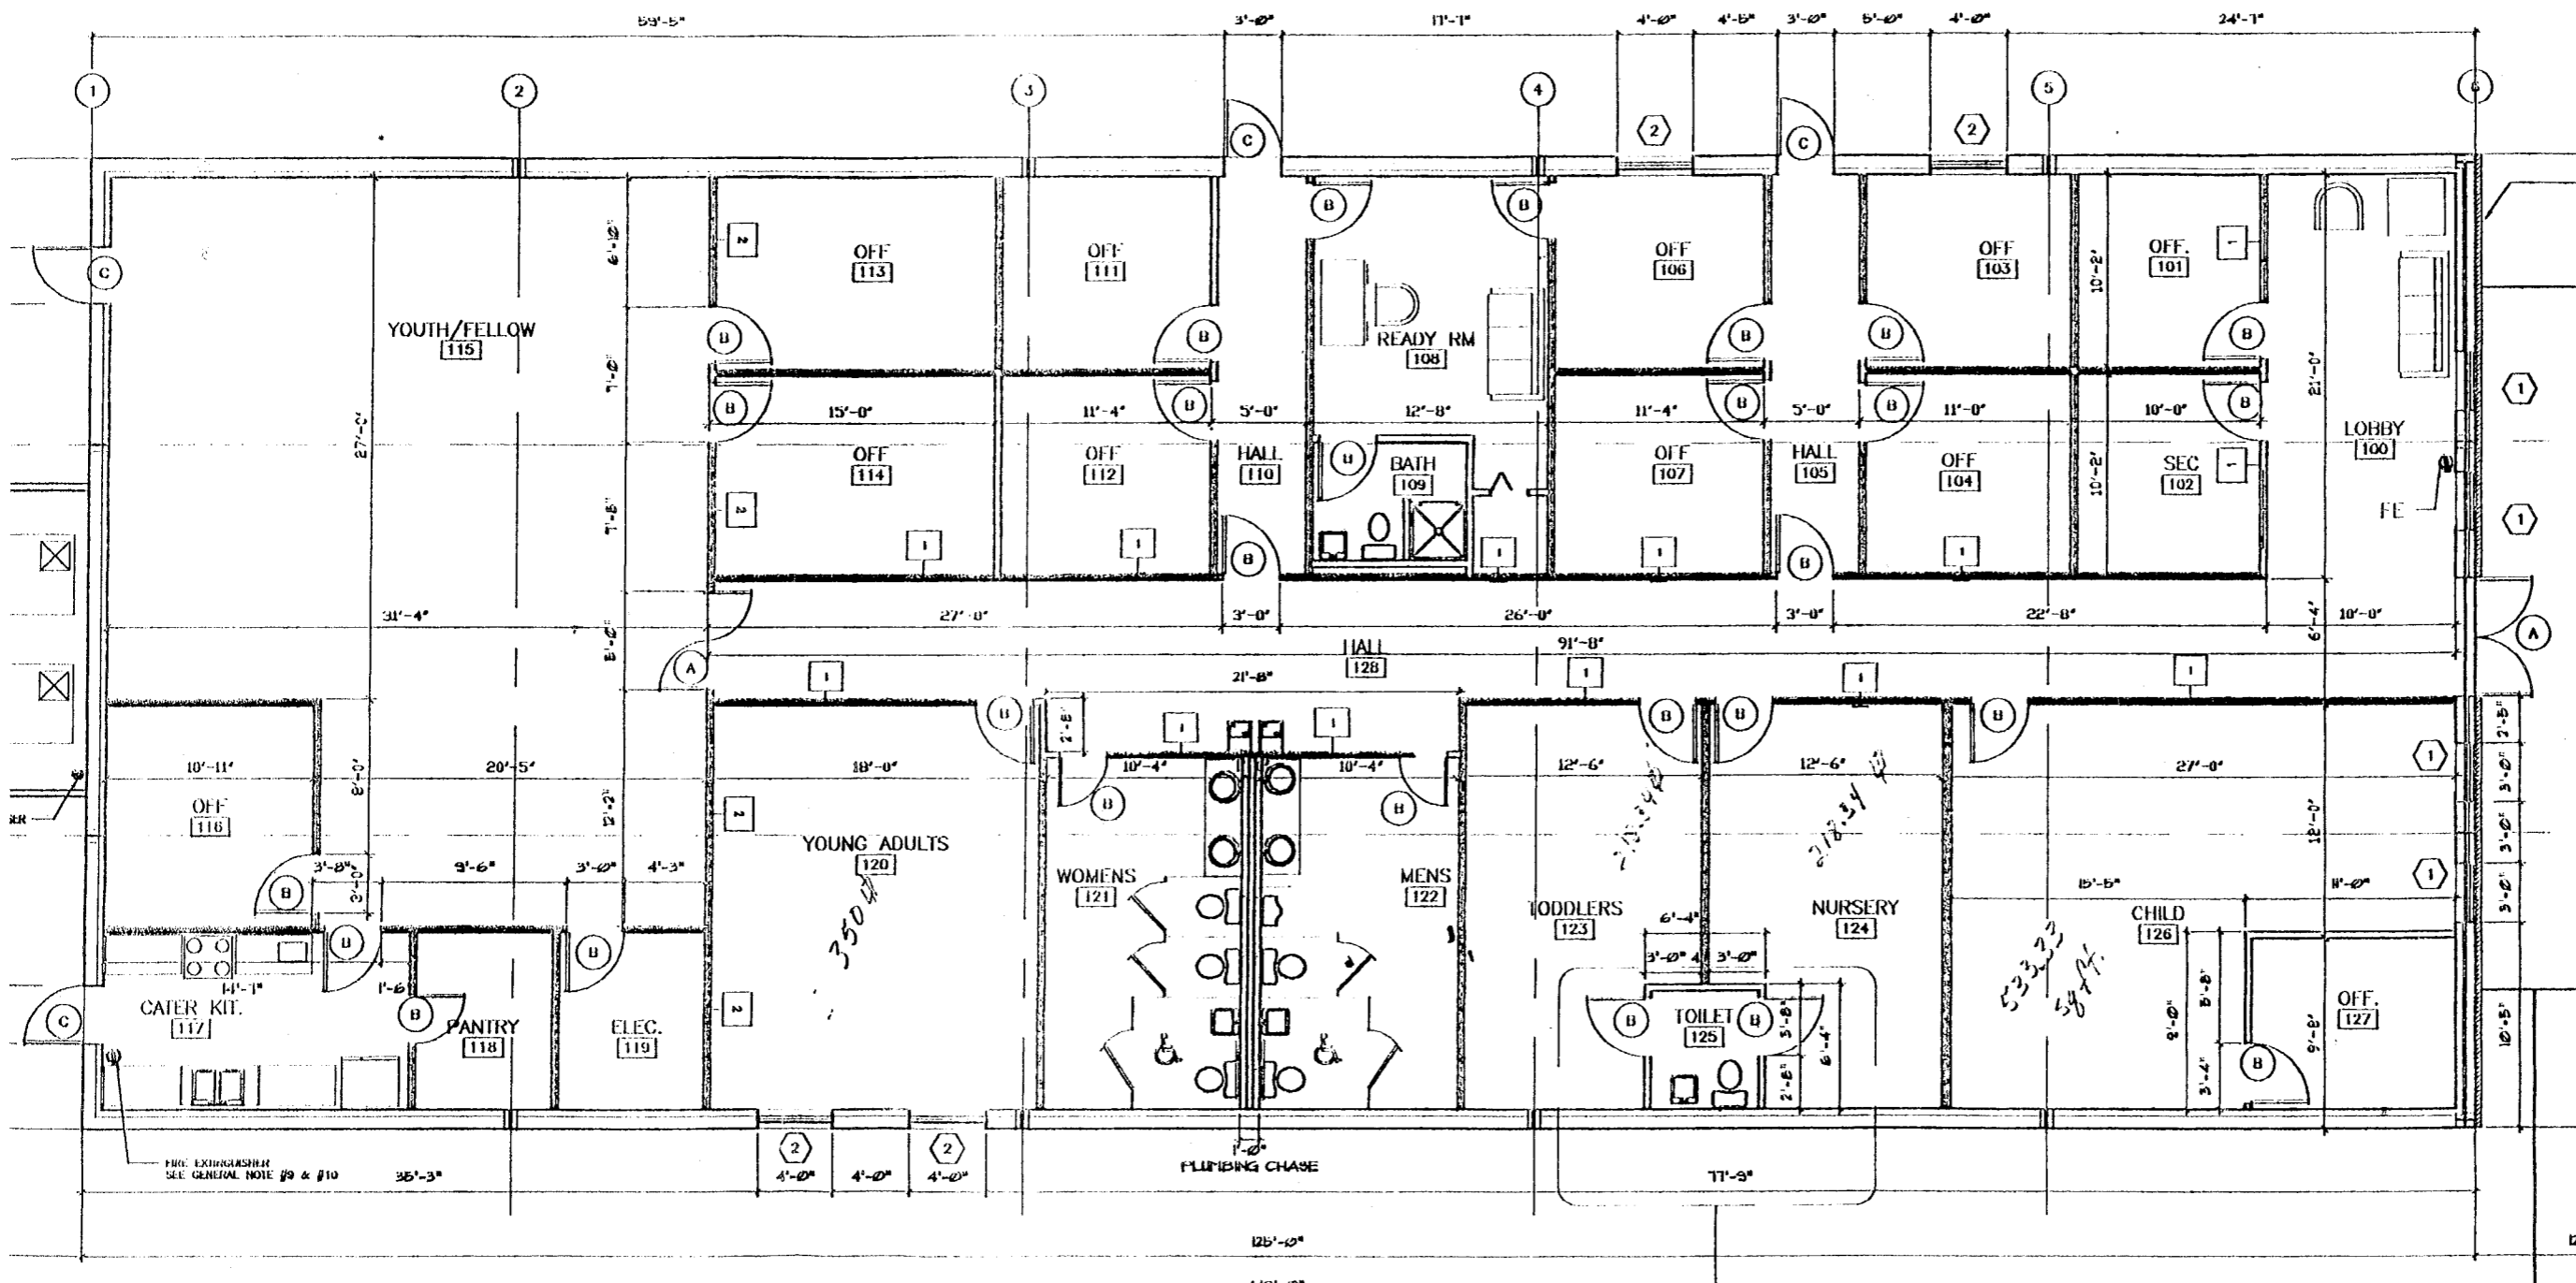


Administration Building
Floor Plan

BUILDING
PLAN


1'-0"

1-HR RATED
WALL DETAIL

 

1 LAYER 5/8"
TYPE X GYP. BRD
EACH SIDE
DATE INCLINATION

2-HR RATED
WALL DETAIL

 

2 LAYERS 5/8"
TYPE X GYP. BRD
EACH SIDE

1